
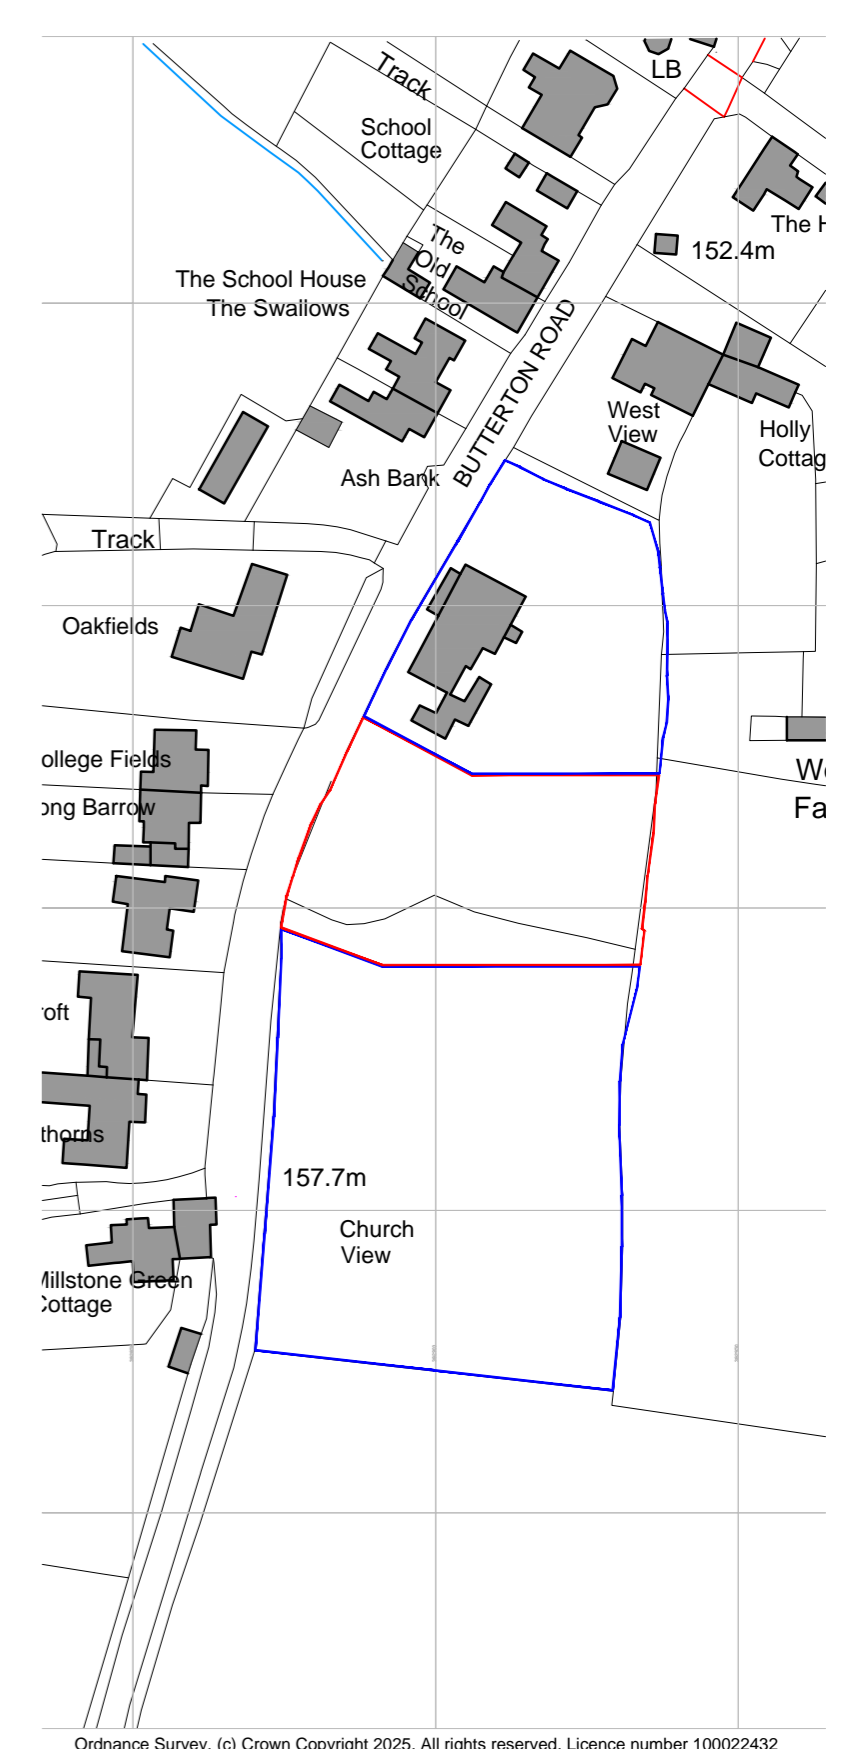


Ash Bank BU

Notes:
This drawing is copyright.
Scale at own Risk. Figured dimensions only to be used.

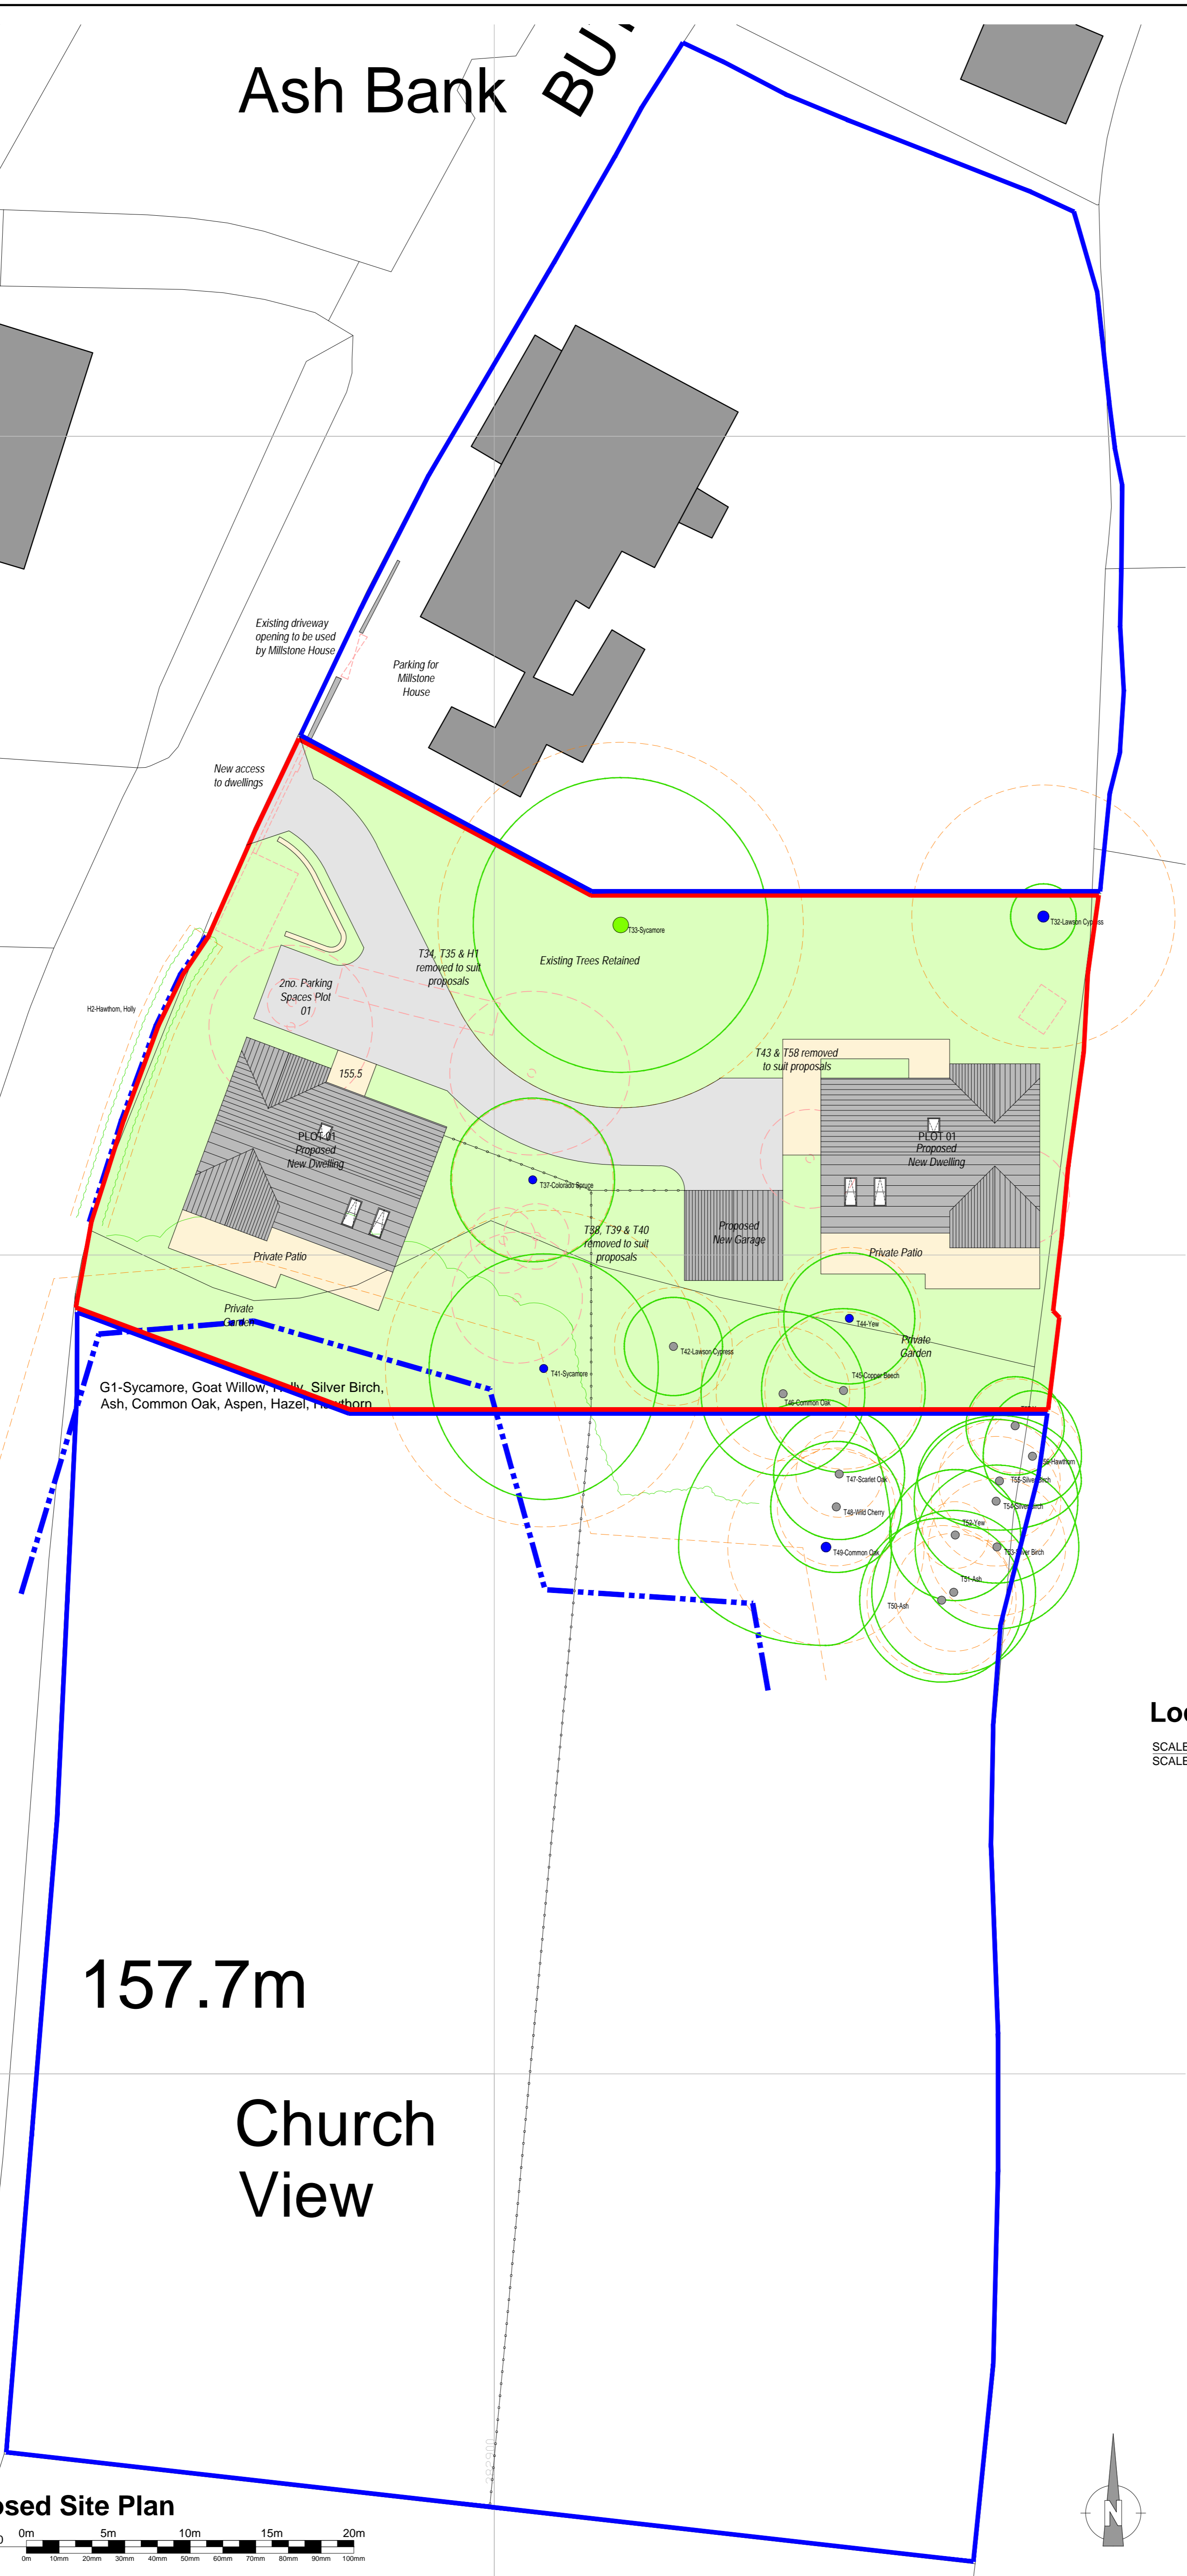

Location Plan

SCALE 1 : 1250 0m 20m 40m 60m 80m 100m 120m
SCALE 1 : 1 0m 10mm 20mm 30mm 40mm 50mm 60mm 70mm 80mm 90mm 100mm

ACCOMMODATION SCHEDULE			
Plot 1	House Type A	4/5 Bed	2.5 Storey
Plot 2	House Type B	4/5 Bed	2.5 Storey

Revisions			
Client	Mr N Moxon		
Contract	Residential Development at Millstone House, Butterson, ST5 4EB		
Drawing Title	Proposed Site Plan Location Plan		
Date	Oct' 2025	Contract Number	6407
Scale	1:200@A1		
Drg. no.	6407-SK06		

Proposed Site Plan

SCALE 1 / 200 0m 5m 10m 15m 20m
SCALE 1 : 1 0m 10mm 20mm 30mm 40mm 50mm 60mm 70mm 80mm 90mm 100mm



www.ellishillmanarchitects.co.uk
enquiries@ellishillmanarchitects.co.uk
01782 633116
Holly Lodge, 3 Silverdale Road, Wolstanton, Newcastle-under-Lyme, Staffordshire, ST5 8BQ