



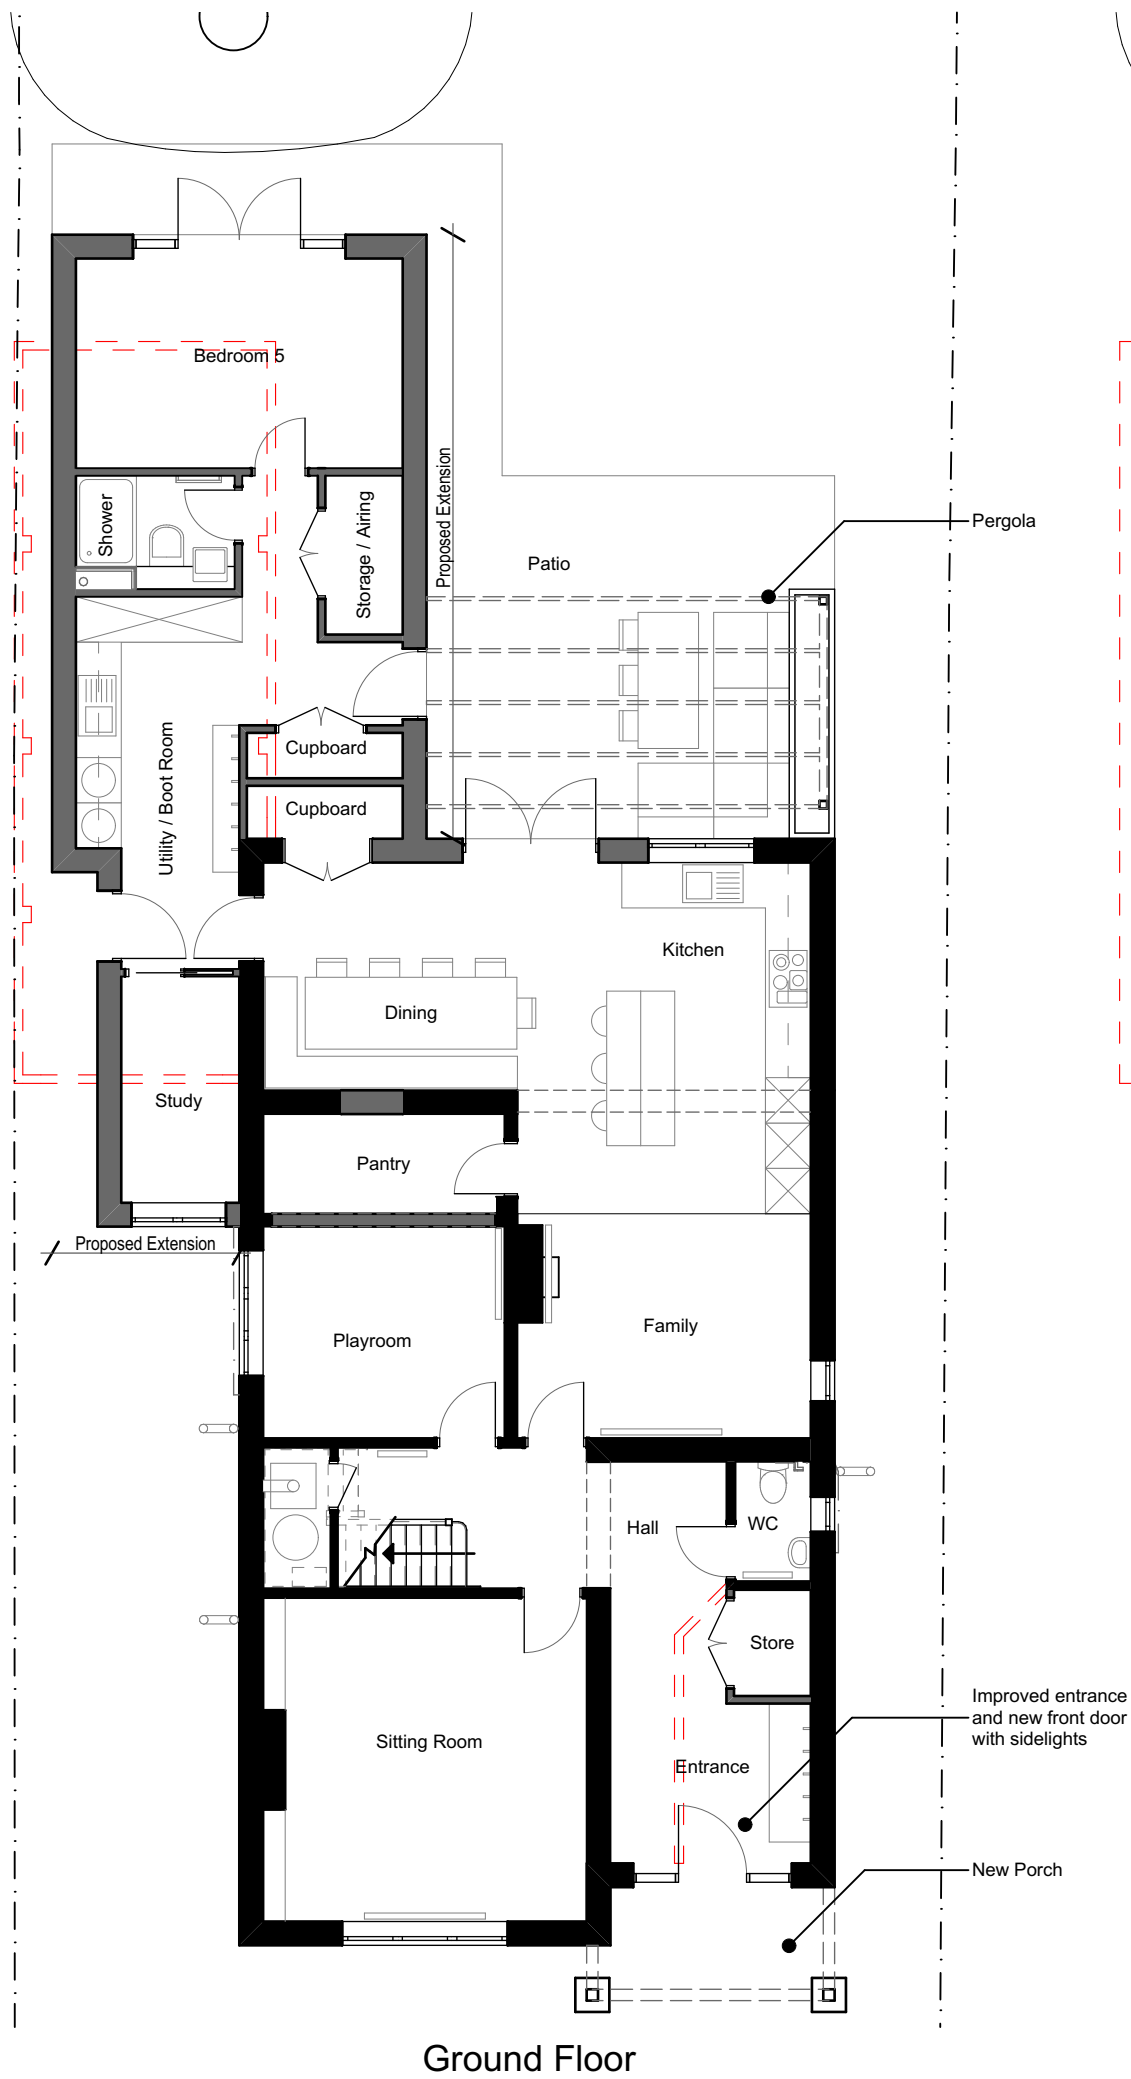

Ground Floor

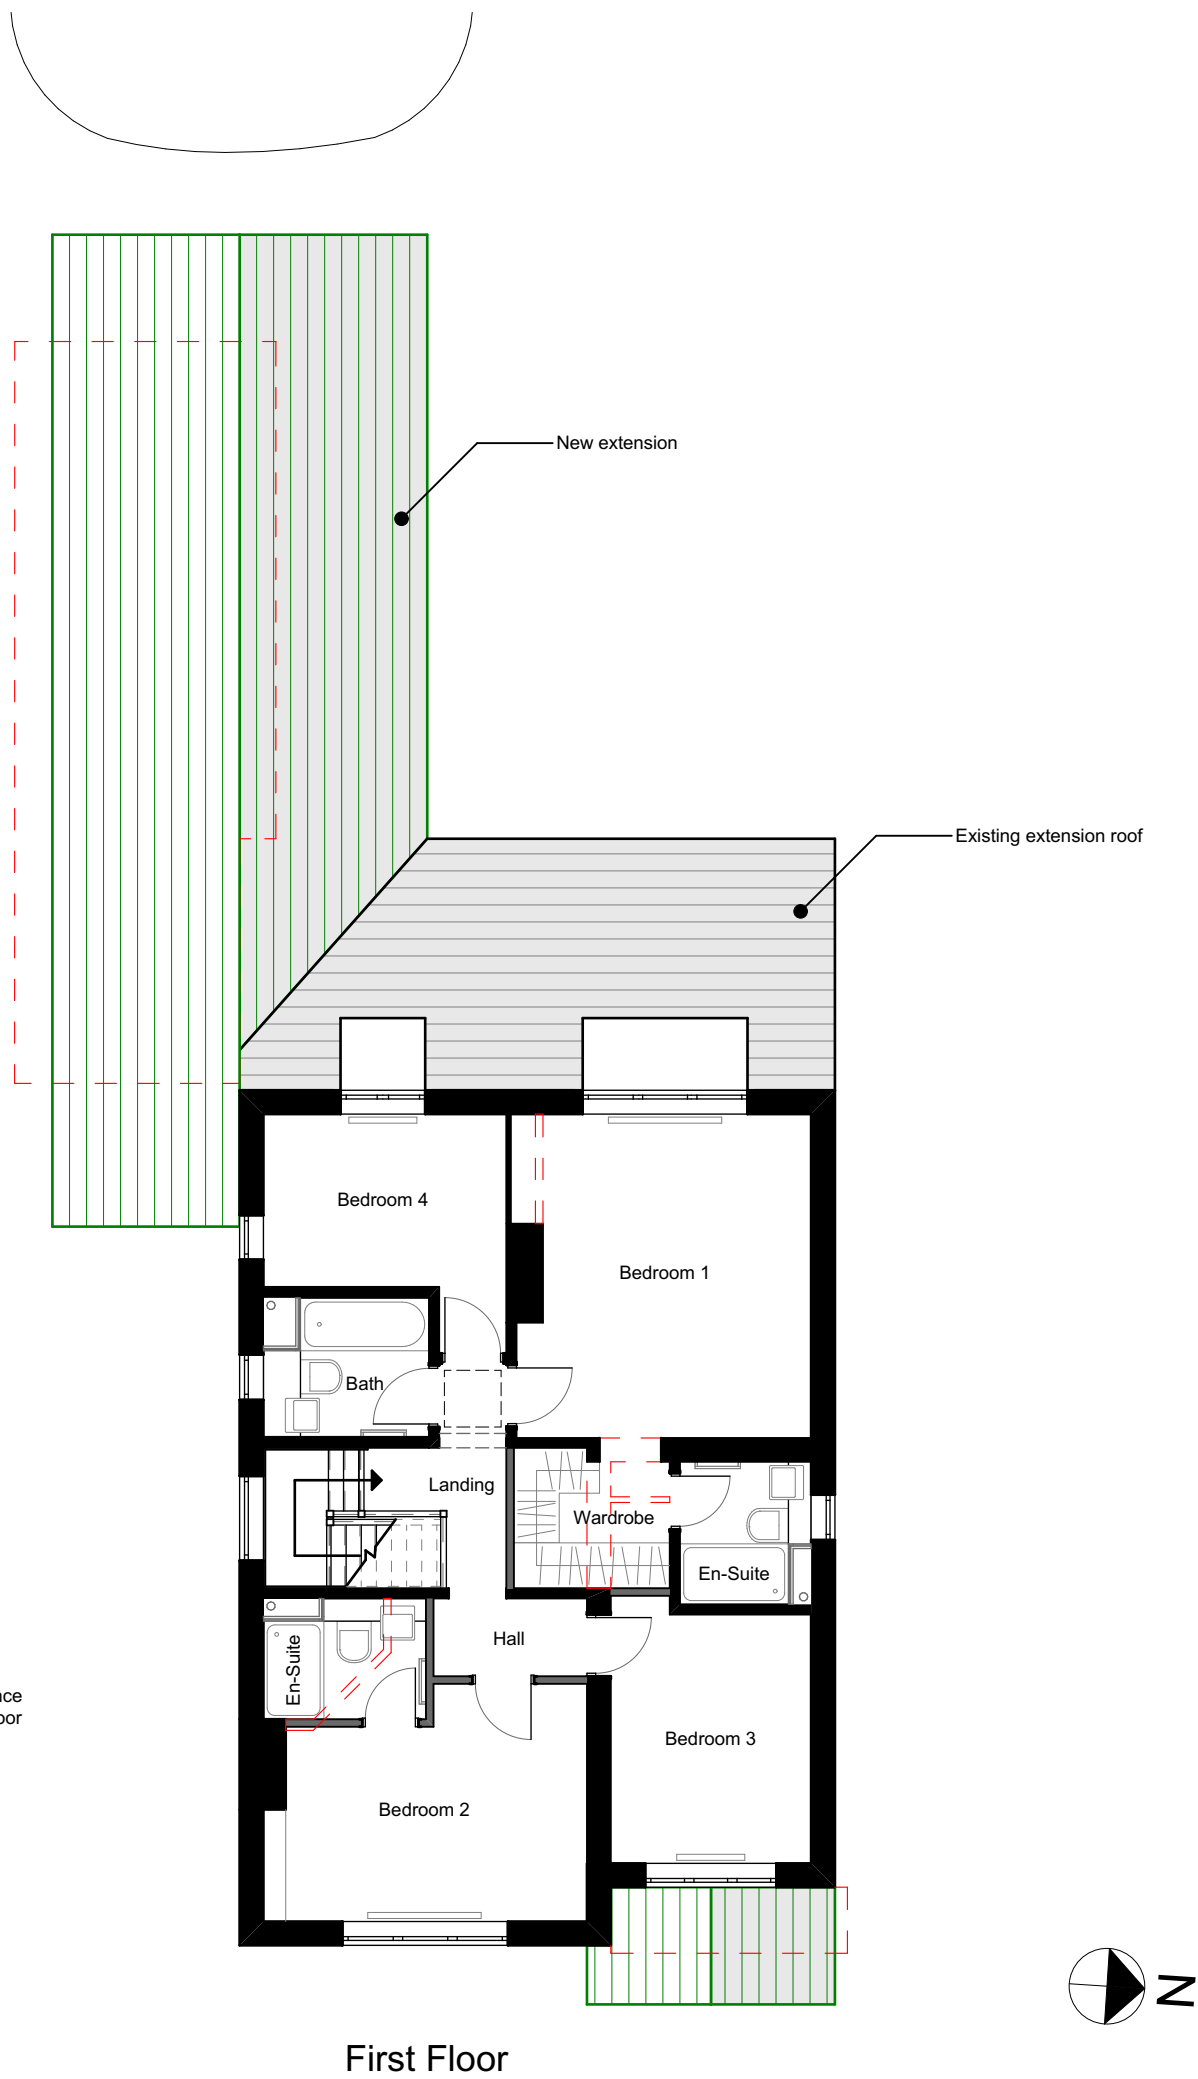

First Floor

- Key**
- Existing
 - Proposed
 - Demolished

A	01.09.25	Planning Issue	EG	AH
Rev	Date	Description	Drn	Chg

hap architects

The Old Registry, 20 Amersham Hill,
High Wycombe, Bucks, HP13 6NZ.
T: 01494 450427 F: 01494 465670
E: admin@haparchitects.co.uk
www.haparchitects.co.uk

Client
Mr & Mrs Thomas

Project
17 Grove Road, Hazelmere, High Wycombe, HP15 7QY

Scales
1:100

Scale Bar
0 1 2 3 4m

Sheet size
A3

Drawing Status
PLANNING

Drawing Description
Proposed Floor Plans

Project Number - Drawing Number Revision
2188-PL03A

DO NOT SCALE from this drawing for construction purposes, use figured dimensions only. All dimensions and levels must be verified on site prior to commencement and any discrepancies notified. This drawing to be read in conjunction with relevant specialists drawings, details and specifications. Copyright of this drawing is the property of HAP Chartered Architects Ltd.

RIBA Chartered Practice