





Site Location Plan 1:1250

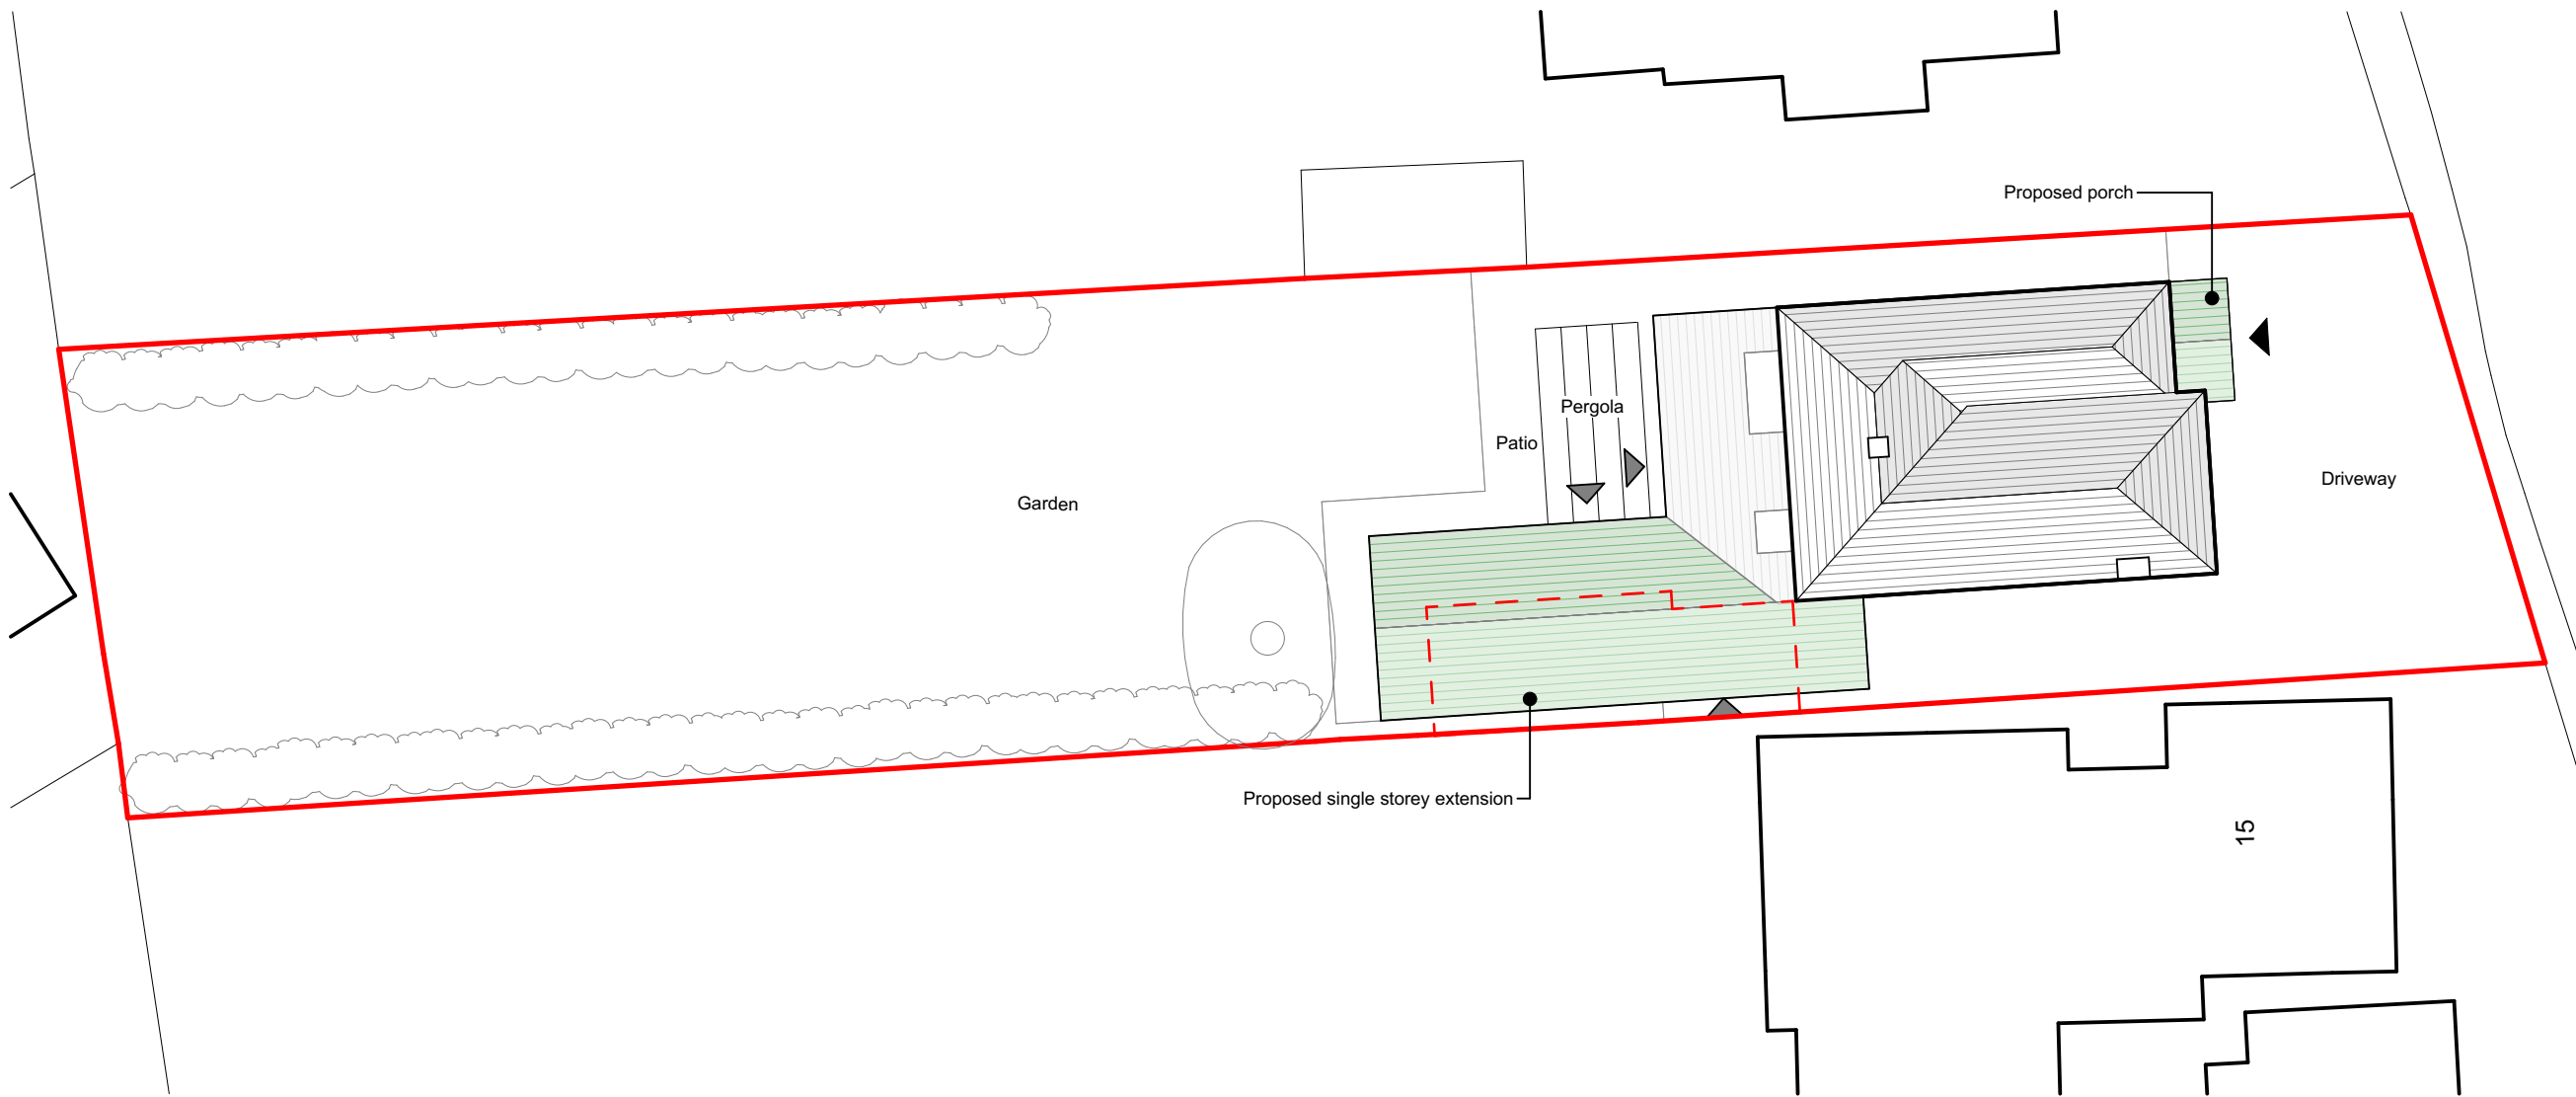

Site Plan 1:200



- Key**
- Site Boundary as shown on OS
  - Existing Trees
  - Existing Hedge
  - Surrounding Properties / Buildings
  - Entrance Door
  - Secondary Door
  - Existing Roof
  - Proposed Roof

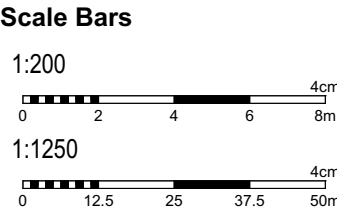

|     |          |                |     |     |
|-----|----------|----------------|-----|-----|
| A   | 01.09.25 | Planning Issue | EG  | AH  |
| Rev | Date     | Description    | Drn | Chd |

**hap architects**

The Old Registry, 20 Amersham Hill,  
High Wycombe, Bucks, HP13 6NZ.  
T: 01494 450427 F: 01494 465670  
E: admin@haparchitects.co.uk  
www.haparchitects.co.uk

Client  
**Mr & Mrs Thomas**

Project  
**17 Grove Road, Hazelmere, High Wycombe, HP15 7QY**

Scales  
**1:200, 1:1250**

Sheet size  
**A3**

Scale Bar  
0 12.5 25 37.5 50m

Drawing Status  
**PLANNING**

Drawing Description  
**Proposed Site Location and Site Plan**

Project Number - Drawing Number Revision  
**2188-PL01A**

DO NOT SCALE from this drawing for construction purposes, use figured dimensions only. All dimensions and levels must be verified on site prior to commencement and any discrepancies notified. This drawing to be read in conjunction with relevant specialists drawings, details and specifications. Copyright of this drawing is the property of HAP Chartered Architects Ltd.

RIBA Chartered Practice