




Front (East) Elevation



Left Side (South) Elevation



Rear (West) Elevation

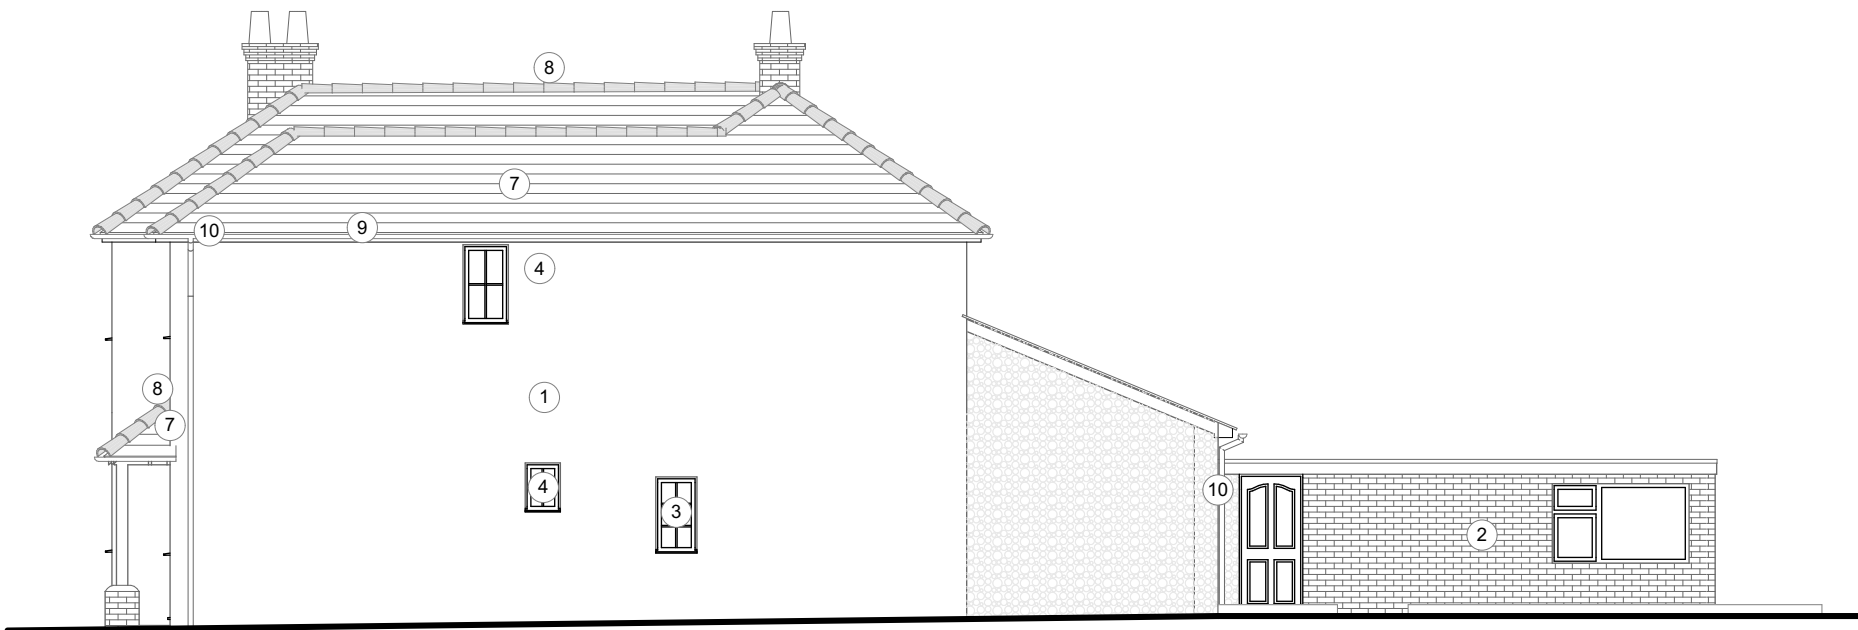

Right Side (North) Elevation

Key			
1	Pebble Dash	4	Obscure Glazed Windows (Brown)
2	Running Bond Brickwork (Red)	5	Door With Clear Glazing (Brown)
3	Clear Glazed Windows (Brown)	6	Door With Obscure Glazing (Brown)
7	Slate Roof Tiling	8	Terracotta Roof Ridge Tiling
10	Rainwater Gutters/ Downpipes (Grey)	9	Boxed Eaves (Brown)

A	01.09.25	Planning Issue	EG	AH
Rev	Date	Description	Dr'n	Ch'd



The Old Registry, 20 Amersham Hill,
High Wycombe, Bucks, HP13 6NZ.
T: 01494 450427 F: 01494 465670
E: admin@haparchitects.co.uk
www.haparchitects.co.uk

Client Mr & Mrs Thomas		Drawing Status PLANNING	
Project 17 Grove Road, Hazelmere, High Wycombe, HP15 7QY		Drawing Description Existing Elevations	
Scales 1:100		Sheet size A3	
Scale Bar 0 1 2 3 4m		Project Number - Drawing Number Revision 2188-PL04A	
DO NOT SCALE from this drawing for construction purposes, use figured dimensions only. All dimensions and levels must be verified on site prior to commencement and any discrepancies notified. This drawing to be read in conjunction with relevant specialists drawings, details and specifications. Copyright of this drawing is the property of HAP Chartered Architects Ltd		RIBA Chartered Practice	