


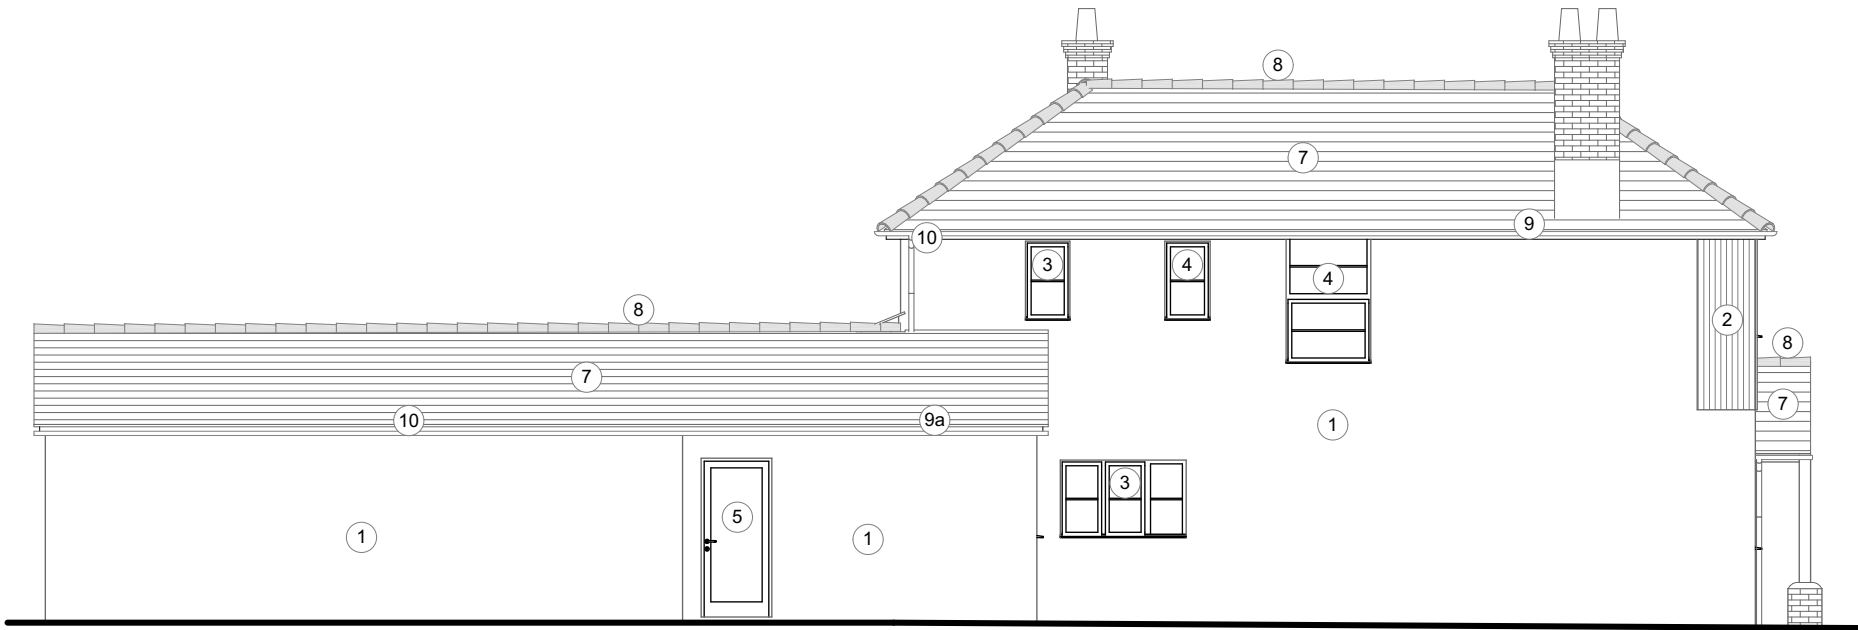


Front (East) Elevation



Left Side (South) Elevation



Rear (West) Elevation

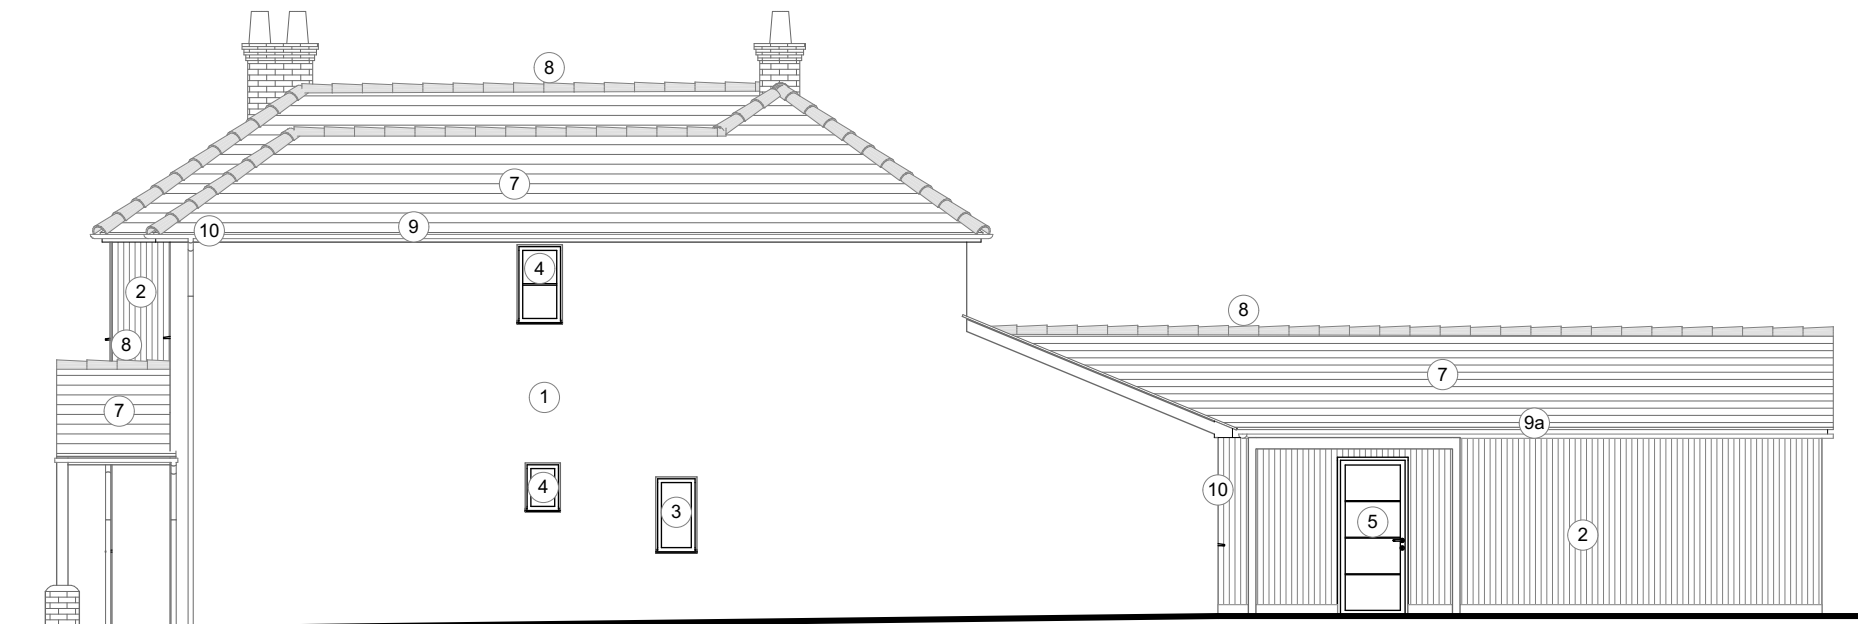

Right Side (North) Elevation

Key

- | | | | |
|---|---|--------------------------------|---|
| 1 Render (White) | 4 Aluminium Powder Coated Obscure Glazed Windows (Anthracite) | 7 Slate Roof Tiling | 9a Boxed Eaves (White) |
| 2 Timber Cladding | 5 Door With Clear Glazing (Anthracite) | 8 Terracotta Roof Ridge Tiling | 10 Rainwater Gutters/ Downpipes (Dark Grey) |
| 3 Aluminium Powder Coated Clear Glazed Windows (Anthracite) | 6 Door With Obscure Glazing (Anthracite) | 9 Boxed Eaves (Brown) | |

hap architects

The Old Registry, 20 Amersham Hill,
High Wycombe, Bucks, HP13 6NZ.
T: 01494 450427 F: 01494 465670
E: admin@haparchitects.co.uk
www.haparchitects.co.uk

A	01.09.25	Planning Issue	EG	AH
	29.08.25	Initial Issue	EG	AH
Rev	Date	Description	Dr'n	Ch'd

Client
Mr & Mrs Thomas

Project
17 Grove Road, Hazelmere, High
Wycombe, HP15 7QY

Scales

1:100

Scale Bar

0 1 2 3 4m

Sheet size

A3

Drawing Status

PLANNING

Drawing Description

Proposed Elevations

Project Number - Drawing Number Revision

2188-PL05A

DO NOT SCALE from this drawing for construction purposes, use figured dimensions only. All dimensions and levels must be verified on site prior to commencement and any discrepancies notified. This drawing to be read in conjunction with relevant specialists drawings, details and specifications. Copyright of this drawing is the property of HAP Chartered Architects Ltd

RIBA Chartered Practice