



42 Cliff End, Purley

£750,000 Freehold



habboodle

Details to follow.



42 Cliff End, Purley, CR8 1BN

Approximate Gross Internal Area = 154.6 sq m / 1664 sq ft

Garage = 10.5 sq m / 113 sq ft

Total = 165.1 sq m / 1777 sq ft

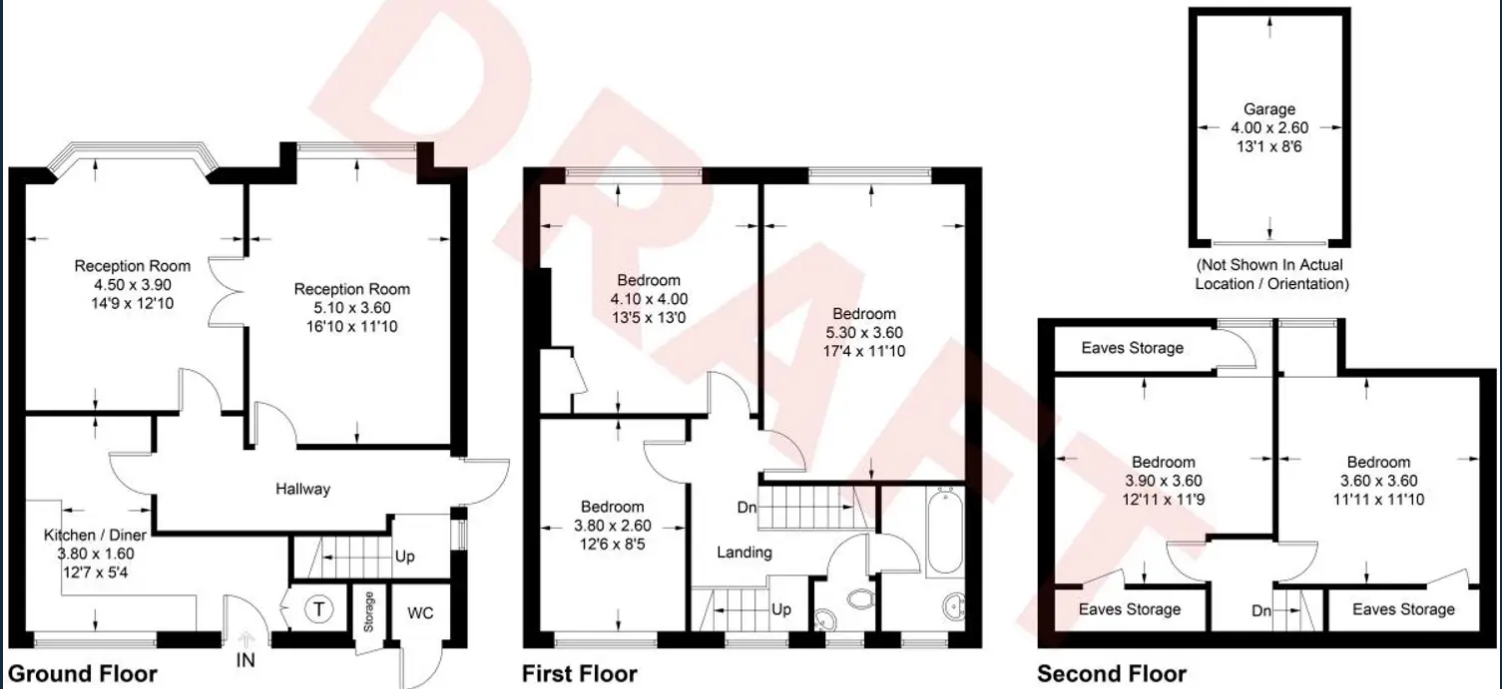


Illustration for identification purposes only, measurements are approximate, not to scale. Produced by Haboodle Estate Agents (ID1102066)



haboodle