




256 Durnsford Road, London

£700,000 Freehold

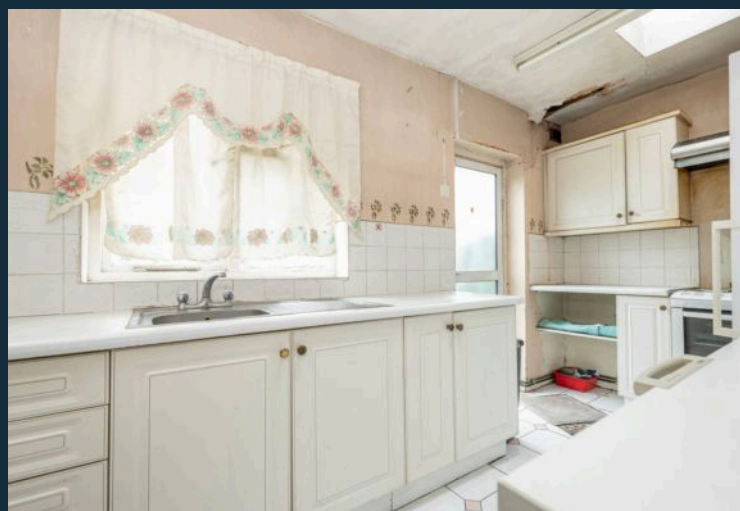



habboodle


This charming three-bedroom Edwardian house, located on Durnsford Road in the heart of Wimbledon Park, presents a unique opportunity for renovation. While retaining its period charm, the property offers enormous potential for transformation. With scope for a rear extension and loft conversion, it's ideal for creating a bespoke family home.

Positioned in a desirable location, Wimbledon Park offers a vibrant community atmosphere with excellent local amenities. Enjoy the green expanses of Wimbledon Park itself, renowned schools, and convenient transport links, including easy access to Central London. This property is a rare find with significant future value.




- › Three Bedroom Edwardian House
- › In Need of Modernisation
- › No Chain
- › Two Reception Rooms
- › Two Bathrooms
- › Close To Wimbledon Park Tube And Parks
- › Easy Walk To Southfields And Earlsfield
- › Potential to Extend Into The Loft & Rear (STPP)

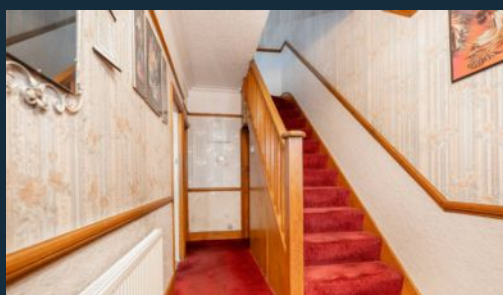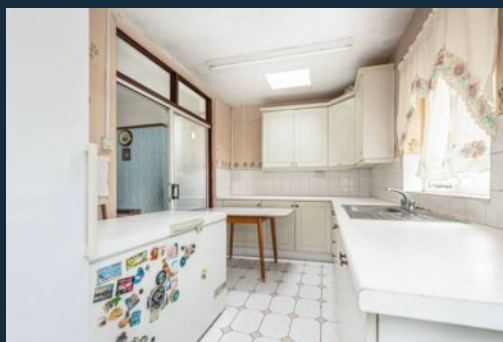

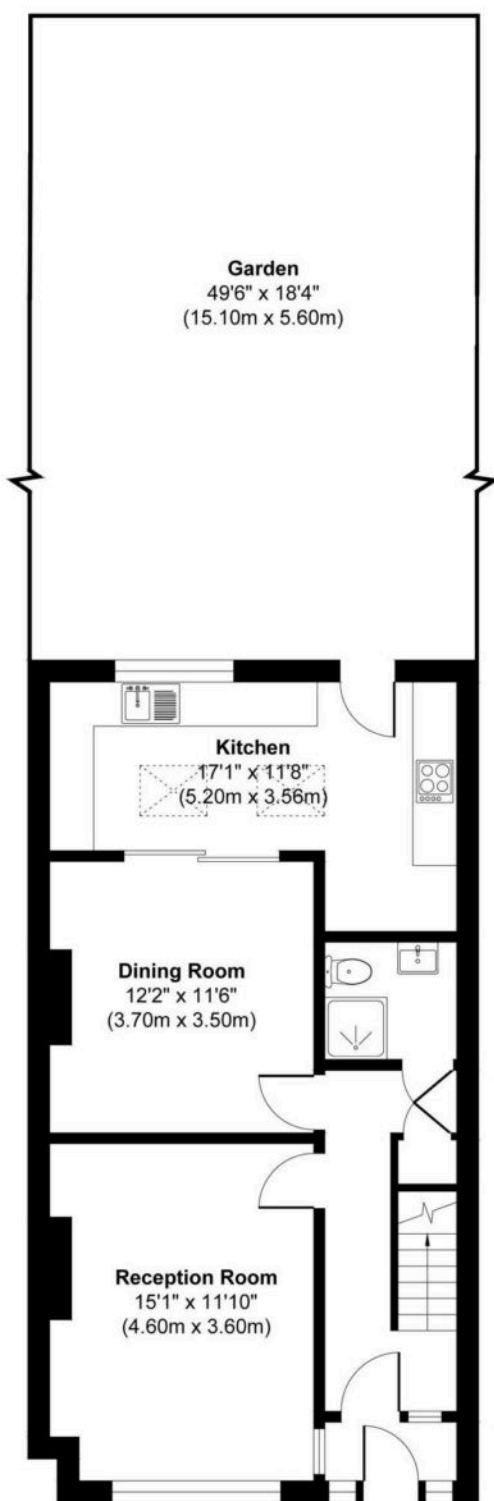

Ground Floor

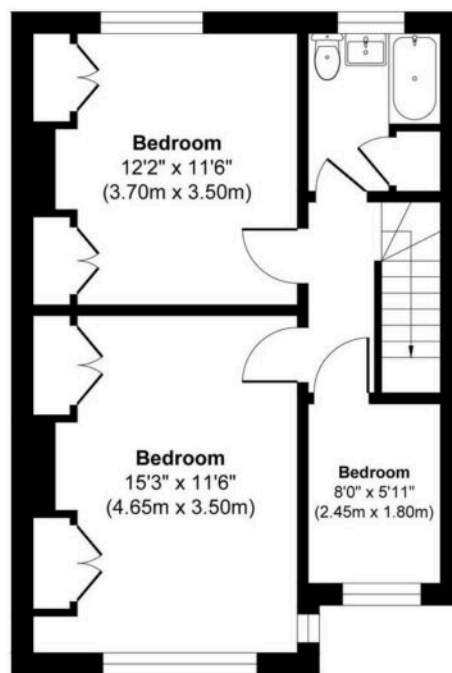

First Floor

Durnsford Road, London, SW19

Approx. Gross Internal Area 1044sq ft / 97sq meters

Whilst every attempt has been made to ensure the accuracy of the floorplan shown, all measurements, positioning fixtures fittings and any other data shown are an approximate interpretation for illustrative purposes only and are not to scale. No responsibility is taken for any errors, omission, miss-statement or use of data show.

Plan produced by AR Net Media-www.arnetmedia.uk



haboodle