



Flat 10, Shernfold Park Shernfold Park, Frant

Guide Price £575,000

MADDISONS
RESIDENTIAL



Location

Frant is a very picturesque village situated in the Wealden district of East Sussex, and renowned for its bustling community spirit and close proximity to the popular town of Royal Tunbridge Wells. The village itself has a range of excellent local amenities, including a mainline station, hairdresser, coffee shop, village hall, church hall, nursery, primary school, interior design boutique and a choice of highly-regarded village pubs, serving a delicious and comprehensive menu. If you want to escape to the coast, then Eastbourne and the beautiful Cuckmere Haven at the Seven Sisters, are only 25 miles distant. Frant mainline station, offers a fast and frequent service direct into Central London, and has a large public car park.





COMMUNAL GARDEN

Generous and beautifully presented communal grounds

GARAGE

4 Parking Spaces

2 garages within the development (number 16 and number 8)

OFF STREET

2 Parking Spaces


Extensive driveway parking to the front of the house



Shernfold Park, Frant, Tunbridge Wells, TN3

Approximate Area = 1503 sq ft / 139.6 sq m

For identification only - Not to scale

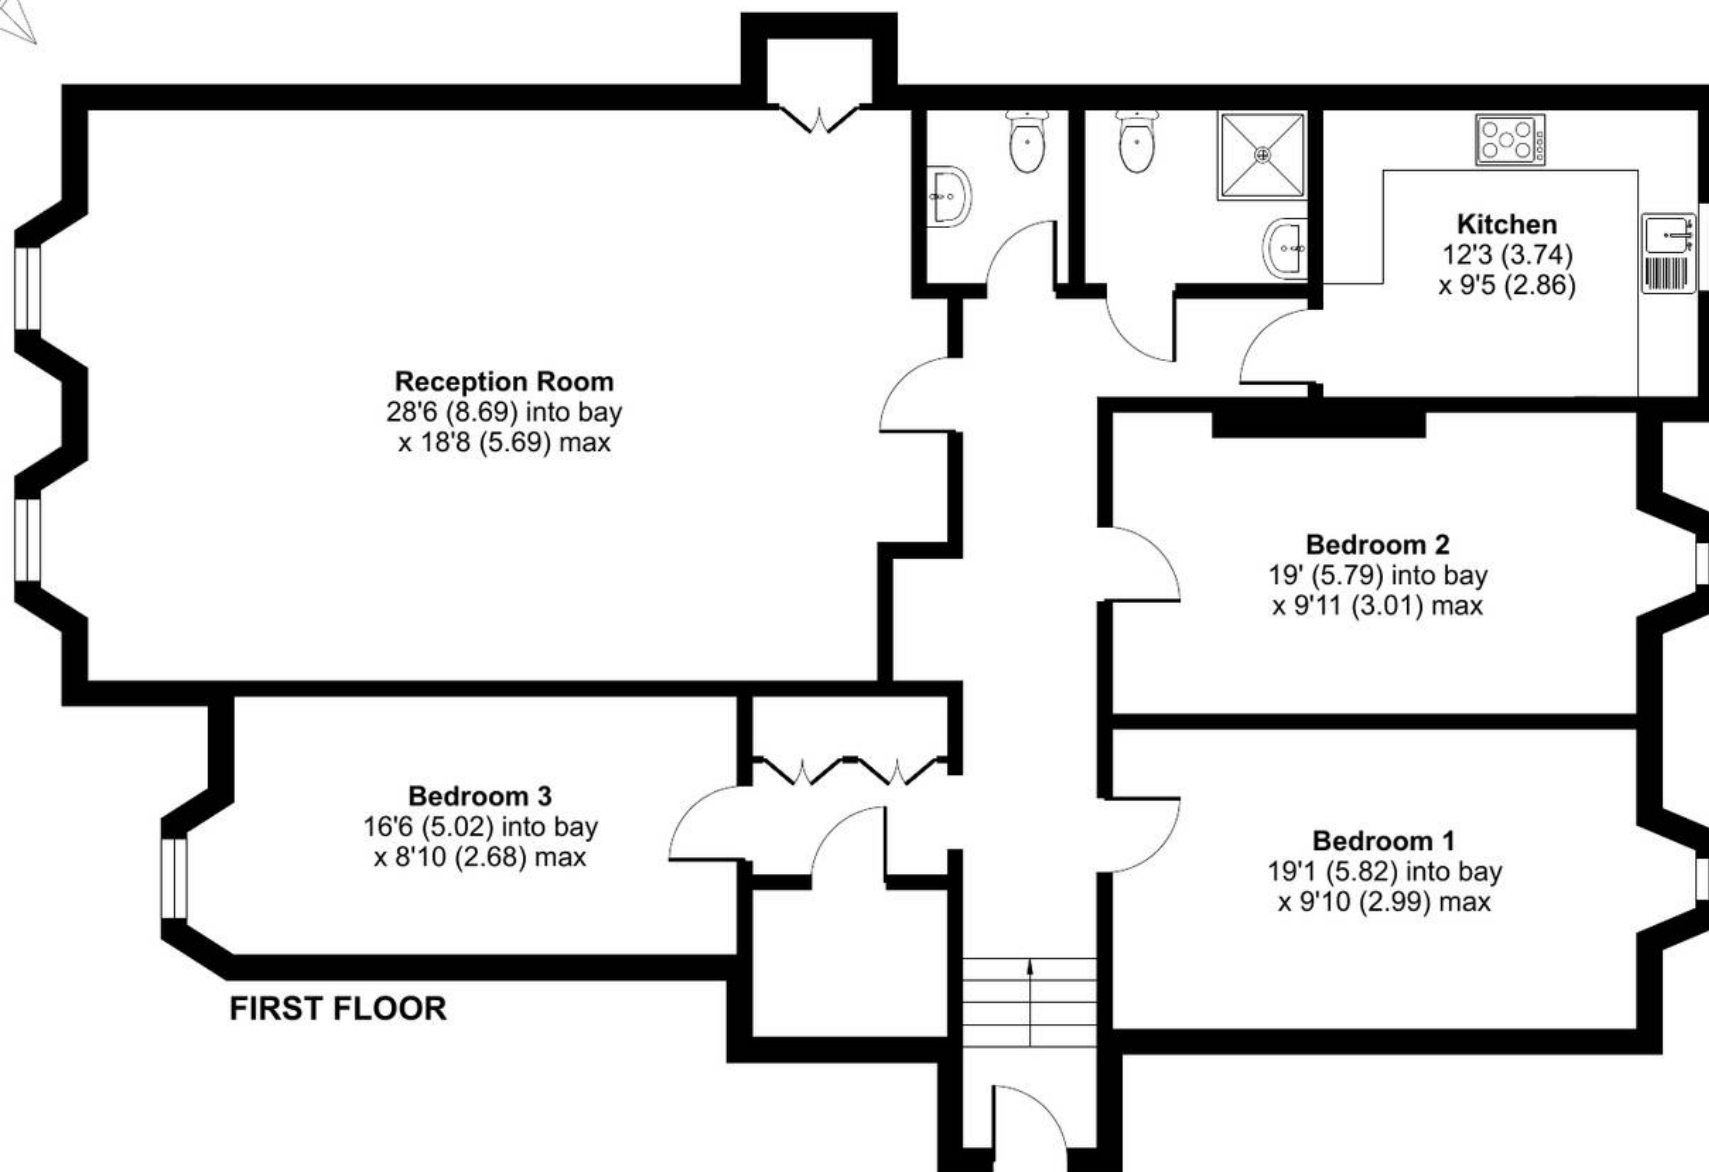



Maddisons Residential

18 The Pantiles, Tunbridge Wells - TN2 5TN

01892 514 100 • hello@maddisonsresidential.co.uk • www.maddisonsresidential.co.uk/



MADDISONS
RESIDENTIAL