

HOME  TRUTHS

7 Regent Road, Chorley

Chorley


£980 pcm



7 Regent Road

Chorley

A beautifully presented and characterful home, offering spacious accommodation, attractive period features and a stylish modern kitchen. This impressive property combines traditional charm with contemporary touches and offers generous and versatile living accommodation throughout.

Upon entering, the welcoming hallway provides access to the main living areas and features a carpeted staircase leading to the first floor, together with attractive period detailing and useful storage.

The property boasts two spacious reception rooms, providing excellent flexibility for both relaxing and entertaining. The front reception room is bright and inviting, featuring a traditional fireplace with decorative surround, high ceilings and attractive coving. The second reception room is equally well proportioned and benefits from a large bay window, allowing plenty of natural light into the room. Character features include attractive stained-glass windows and decorative detailing.



7 Regent Road

Chorley

The property requires a deposit of £1,130, including a holding deposit of £225, and is available now.

Council Tax band: B

EPC Energy Efficiency Rating: C

- Virtual Tour
- Available Now
- Characterful period property
- Modern fitted kitchen
- Close to local amenities



HOME  TRUTHS


Eccleston Branch


265 The Green, Eccleston, PR7 5TF
01257 451673

Coppull Branch

244 Spendmore Lane, Coppull, PR7 5DE
01257 794588

www.hometruthslancs.co.uk
office@hometruthslancs.co.uk

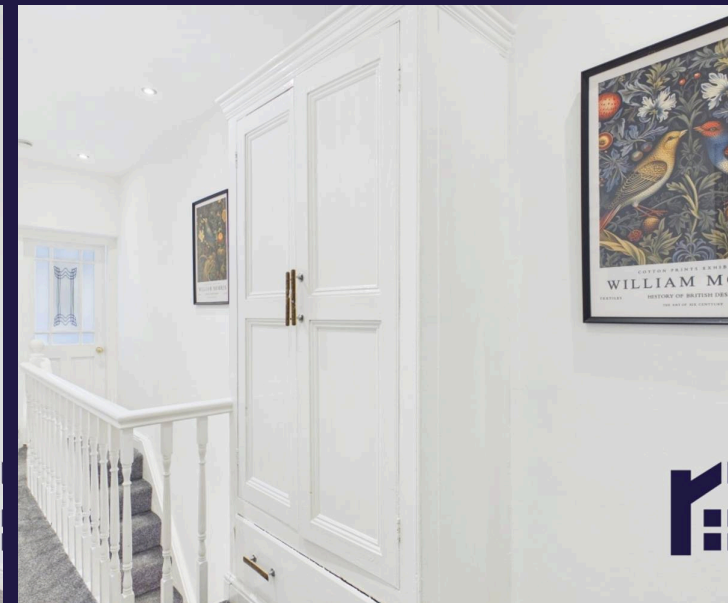

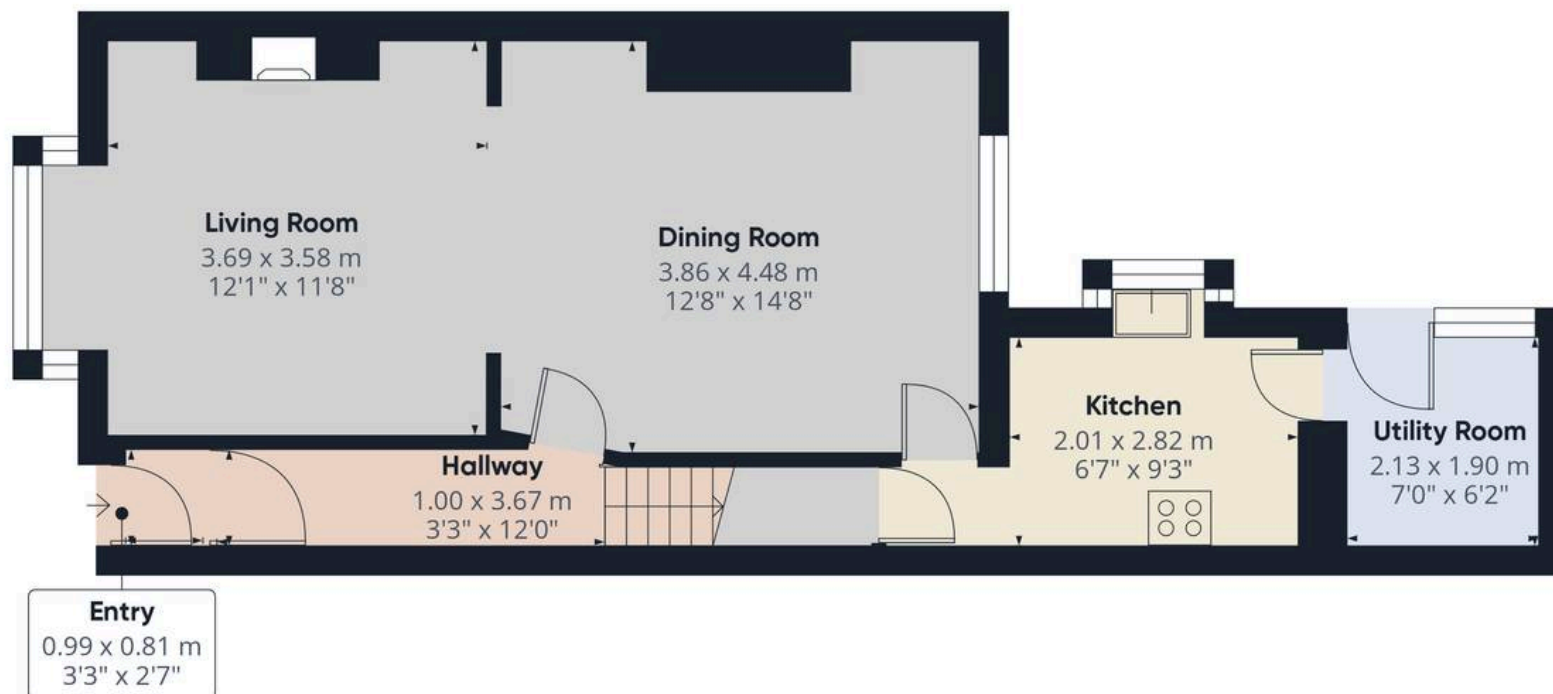

Floor 1



Floor 2



Approximate total area⁽¹⁾

89.3 m²

960 ft²

(1) Excluding balconies and terraces

Calculations reference the RICS IPMS 3C standard. Measurements are approximate and not to scale. This floor plan is intended for illustration only.

GIRAFFE360