

30 Alexandra Mews, Ormskirk

Ormskirk

Guide Price £130,000

30 Alexandra Mews

Ormskirk

Well-presented two-bedroom apartment with balcony, modern kitchen, communal gardens, parking, and no upward chain. Ideal for first-time buyers, investors, or downsizers. Convenient location.

Council Tax band: B


Tenure: Leasehold


EPC Energy Efficiency Rating: D

EPC Environmental Impact Rating: E

- Two-bedroom apartment
- Spacious and well-proportioned accommodation
- Early viewing highly recommended
- Modern white gloss kitchen
- Communal gardens
- Communal parking



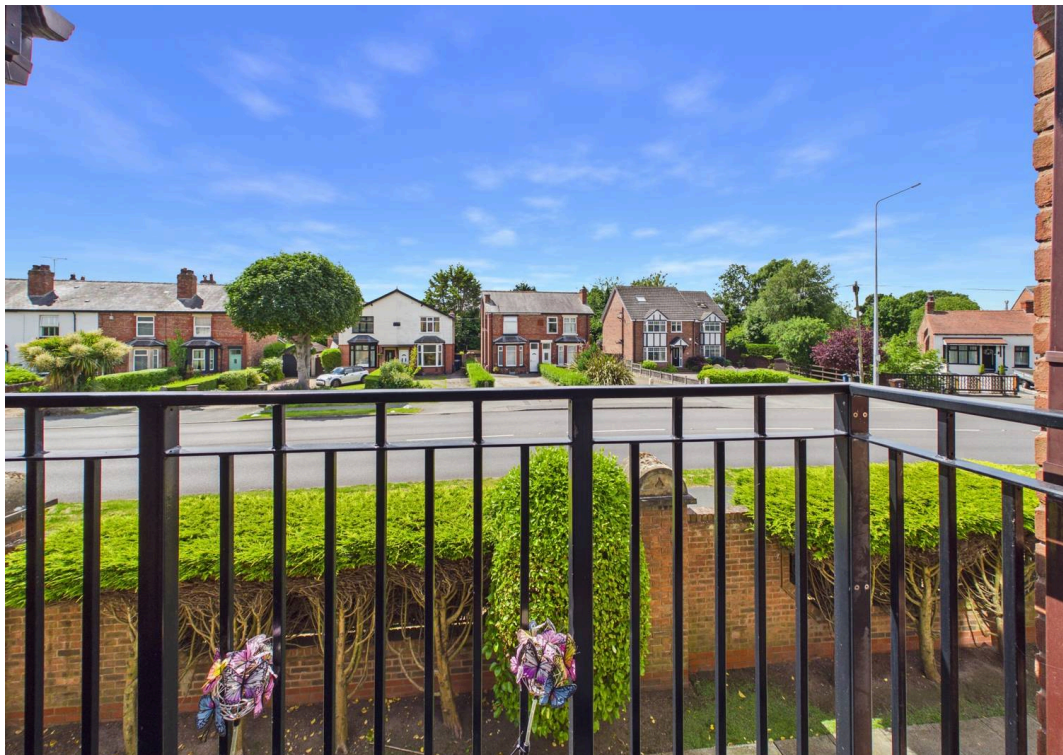

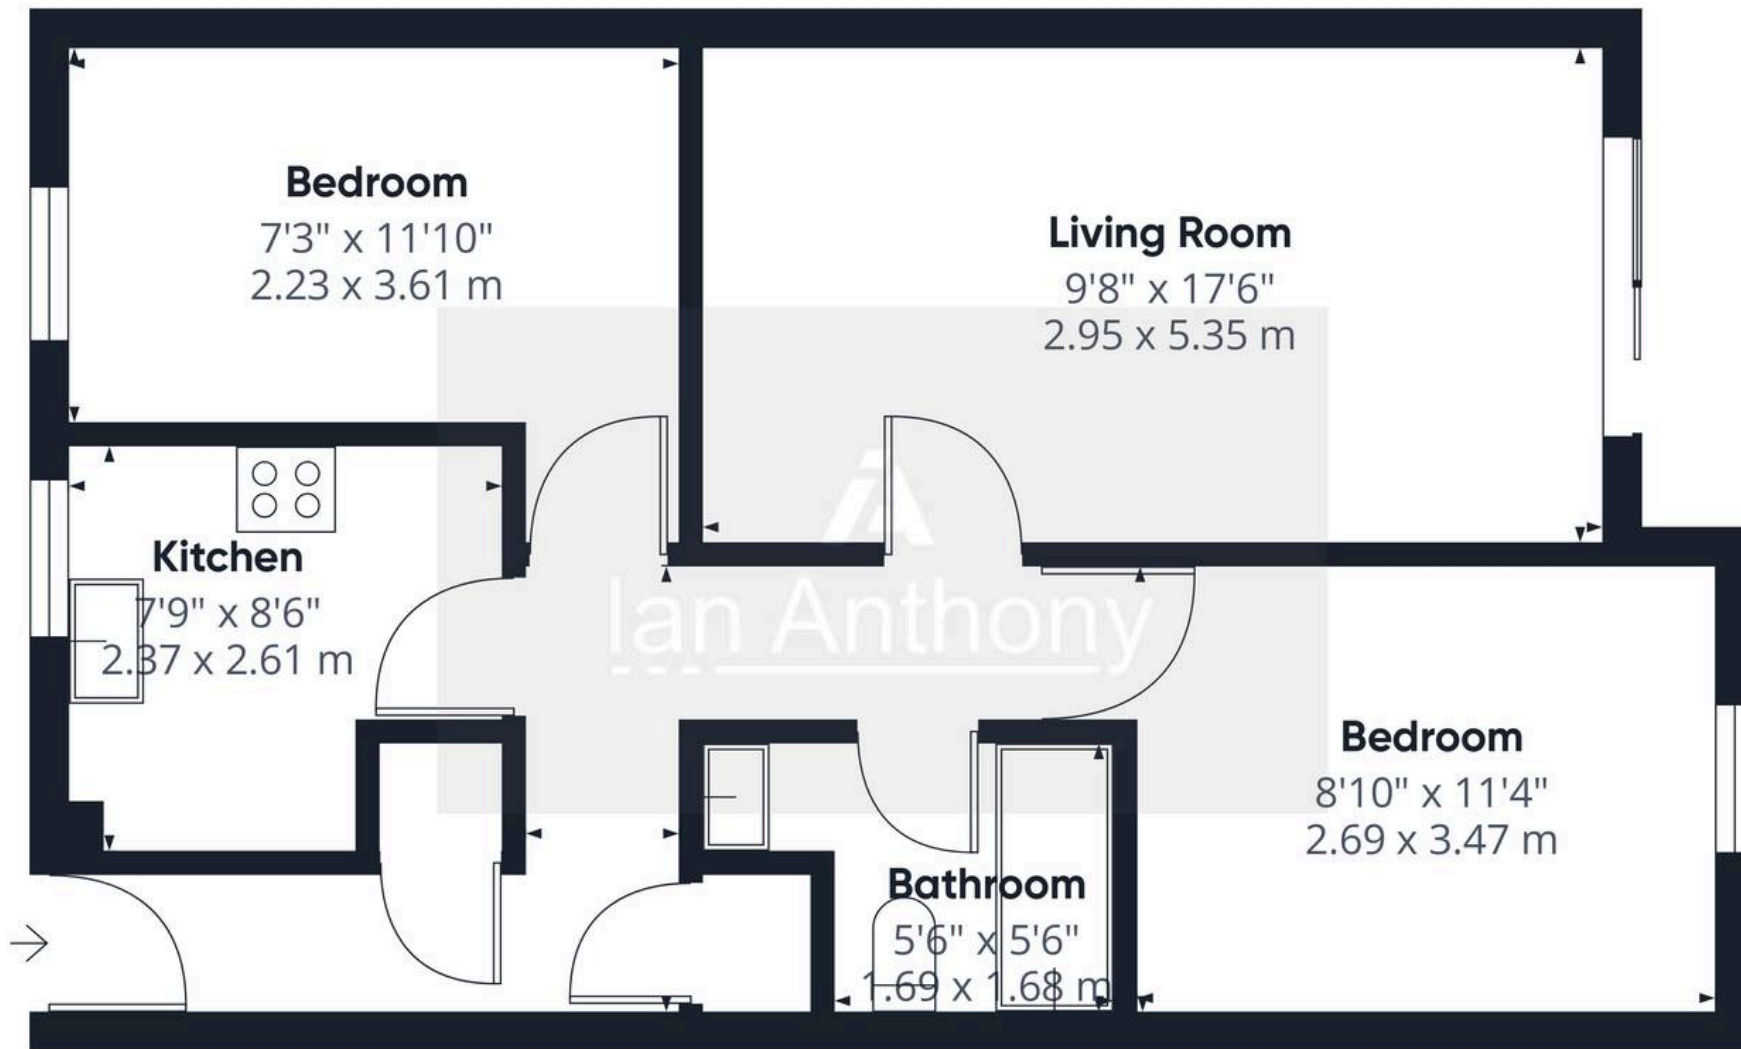

Approximate total area⁽¹⁾

556 ft²

51.7 m²

(1) Excluding balconies and terraces

Calculations reference the RICS IPMS 3C standard. Measurements are approximate and not to scale. This floor plan is intended for illustration only.

GIRAFFE360





IAN ANTHONY

5 Burscough Street, Ormskirk – L39 2EG

01695580888

enquiries@iananthonyestates.co.uk

iananthonyestates.co.uk/

