



Mayfield Grove, Harrogate

Harrogate

Guide Price £385,000



MYRINGS



Mayfield Grove

Harrogate

This beautifully presented period home offers spacious and characterful accommodation arranged over three floors, ideally suited to modern family living. Occupying a prime position in the heart of Harrogate town centre, the property has been recently refurbished to a high standard, including a stylish new kitchen and bathroom, replacement glazing, and benefits from an attractive enclosed courtyard garden.


Council Tax band: C

Tenure: Freehold

- BEAUTIFULLY PRESENTED PERIOD TOWNHOUSE
- RECENTLY REFURBISHED TO A HIGH STANDARD
- BRAND-NEW KITCHEN & BATHROOM
- ACCOMMODATION ARRANGED OVER THREE FLOORS
- ATTRACTIVE ENCLOSED COURTYARD GARDEN
- CHARACTER FEATURES THROUGHOUT
- PRIME HARROGATE TOWN CENTRE LOCATION



MYRINGS

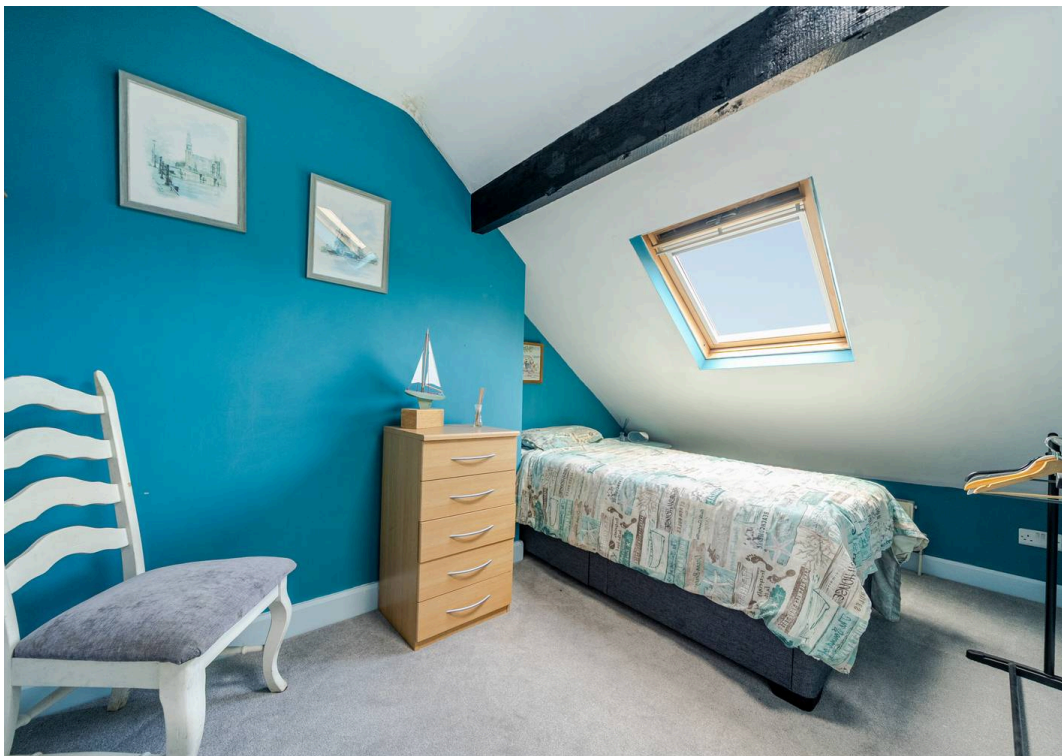


Mayfield Grove, Harrogate, HG1

Approximate Area = 1319 sq ft / 122.5 sq m

Limited Use Area(s) = 39 sq ft / 3.6 sq m

Total = 1358 sq ft / 126.1 sq m

For identification only - Not to scale

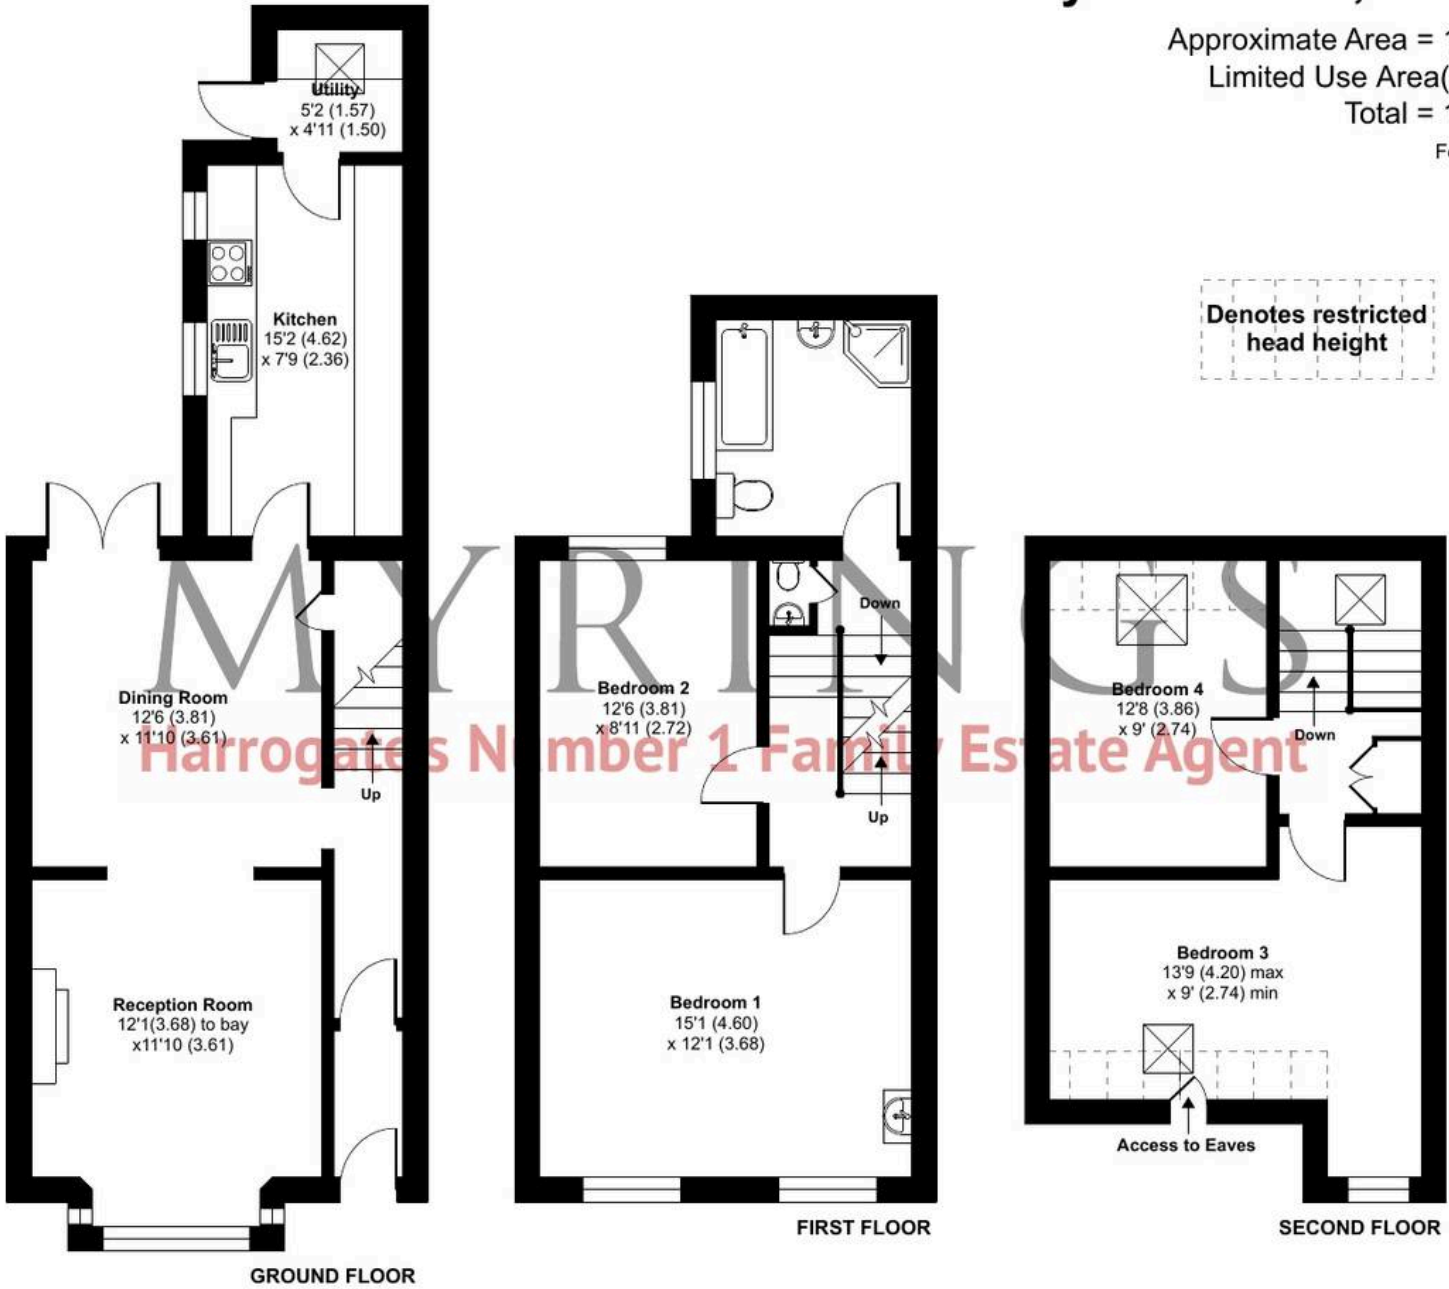





Myrings Estate Agents

Myrings Estate Agents Ltd, 10 Princes Square - HG1 1LX

01423

566400

▪ enquiries@myringsestateagents.com ▪ <http://myringsestateagents.com/>

