

BUTLER & STAG



Merchant Street, Bow E3
London

£2,250 pcm



Merchant Street, Bow E3

Truly unique one bedroom apartment set within a beautiful and recently converted chapel in a convenient Bow location.

- Gorgeous One Bedroom Apartment
- Over 750 Sq/Ft of Internal Living Space
- Chapel Conversion
- Living Space / Kitchen with Vaulted Ceiling
- Video Entry Phone and Bike Storage
- Located Between Bow Road and Mile End Stations
- Unfurnished
- Available from 19th October 2026



Truly unique one bedroom apartment set within a beautiful and recently converted chapel in a convenient Bow location.

Situated on the first floor and offering in excess of 750 Sq/Ft of lateral living space, this must-see apartment is situated between Mile End and Bow Road underground stations. The location is further served by a range of amenities; some highly-rated gastropubs and eateries, local supermarkets and Victoria Park are all only a short distance away.

The apartment itself comprises of a generous open-plan living space / kitchen with exposed beams under a vaulted ceiling, a large double bedroom with an en-suite bathroom and an additional guest WC. The interior spaces are defined by a rich ash oak flooring, black-panelled doors and jet black quartz work surfaces, adding visual excitement and depth to each room.


The property further benefits from large windows, underfloor heating, video entry phone system and secure bike storage.

Perfectly suited to a single professional or a couple, offered unfurnished and available from 19th October 2026.

Council Tax band: TBD

EPC Energy Efficiency Rating: C

EPC Environmental Impact Rating:

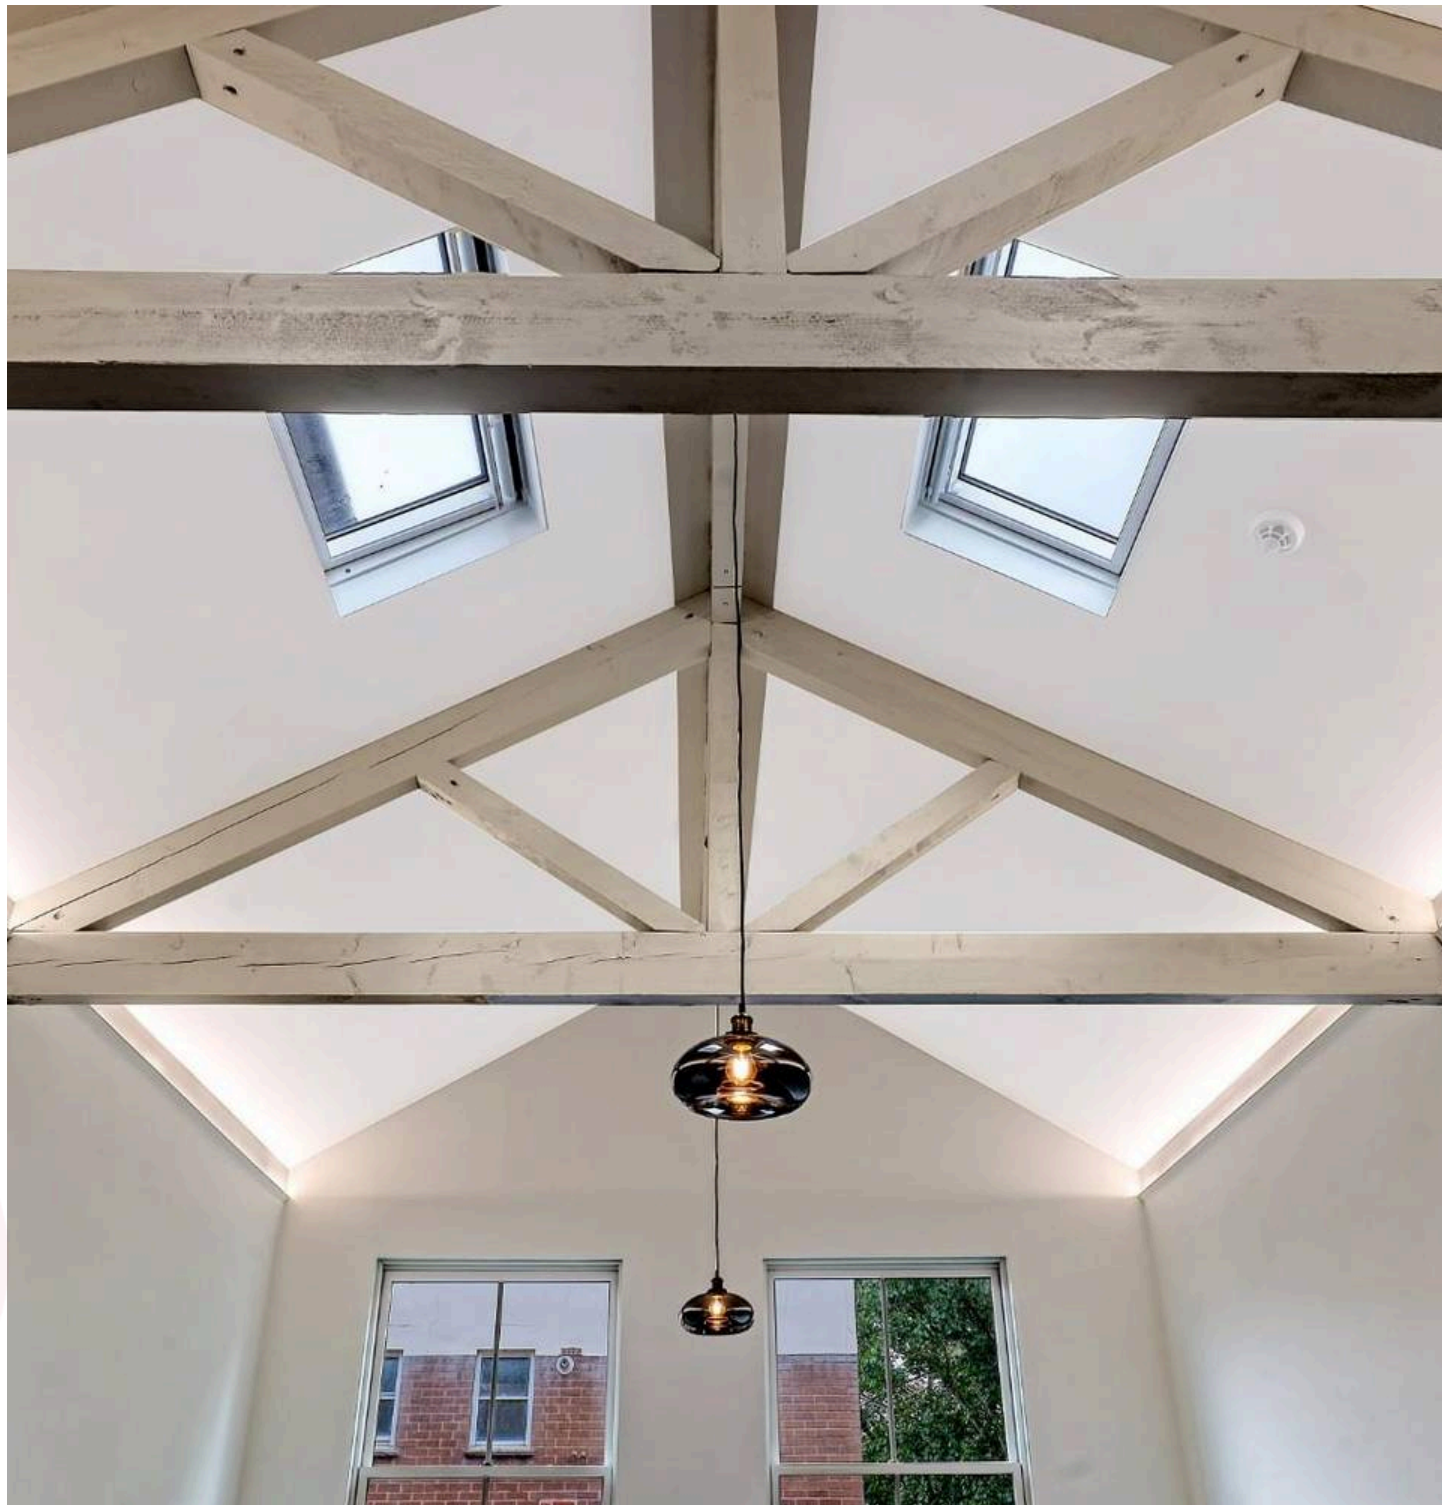






Flat 4, 5a Merchant Street

BUTLER & STAG

Approx. Gross Internal Area 72.2 Sq M (777.2 Sq Ft)

First Floor

Approx. 72.2 sq. metres (777.2 sq. feet)

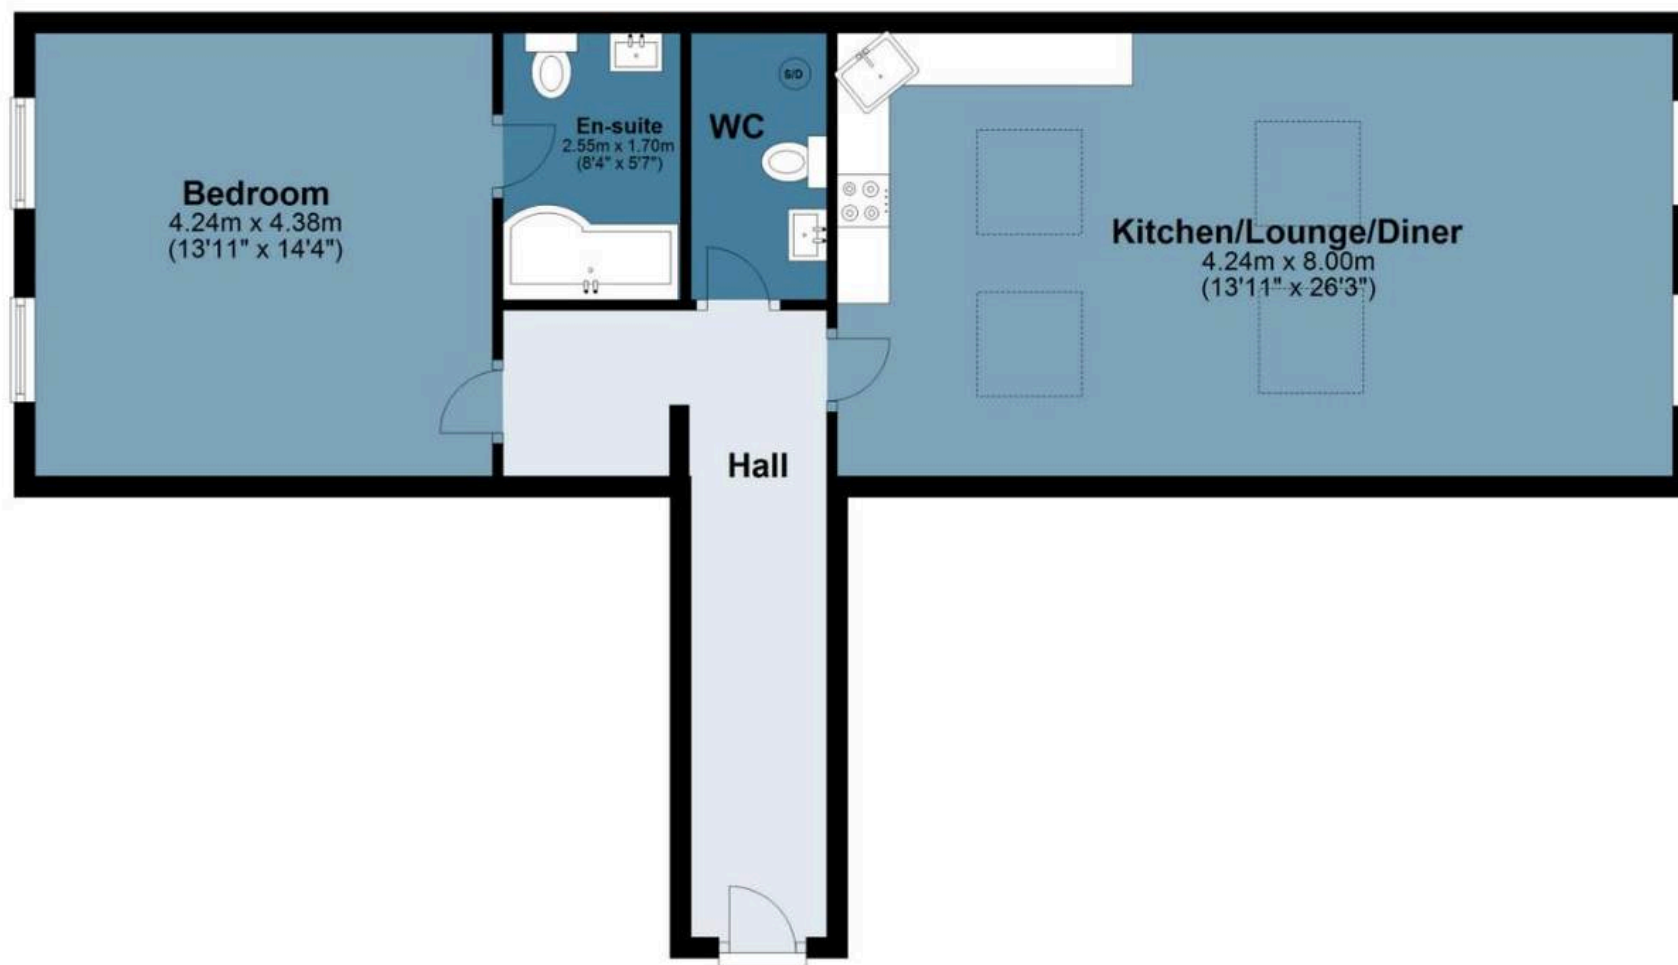

Floor plan is for illustrative purposes only and is not to scale. Every attempt has been made to ensure the accuracy of the floor plan shown, however all measurements, fixtures, fittings and data shown are an approximate interpretation for illustrative purposes only.

FROM EAST LONDON ENERGY TO WEST ESSEX EASE

We Make Moving Home Easy.

At Butler and Stag, we do more than just connect London to West Essex – we make the move seamless. With offices spanning from vibrant East London to the tranquillity of West Essex, we understand the nuances of each area and the journey people take between them. Our marketing goes beyond standard listings, showcasing every property with precision, creativity, and reach that others simply can't match. Coupled with an unparalleled attention to detail, from first enquiry to final move-in, we ensure every client and customer feels informed, supported, and confident. Simply put, we do the little things that make a big difference, setting us apart in every step of the property experience.



LONDON STRATFORD SOUTH WOODFORD BUCKHURST HILL LOUGHTON EPPING BEYOND

Like what you see? Let's talk

Book your **FREE** valuation now



020 8102 1236

london@butlerandstag.com

508 Roman Road, Bow, London, E3 5LU

butlerandstag.uk

IMPORTANT NOTICE - These particulars have been prepared in good faith and they are not intended to constitute part of an offer or contract. We have not performed a structural survey on this property and the services, appliances and specific fittings have not been tested. All photographs, measurements, floor plans and distances referred to are given as a guide and should not be relied upon.

BUTLER  STAG

